


GROUND FLOOR PLAN

A	01-11-23	Planning
---	----------	----------

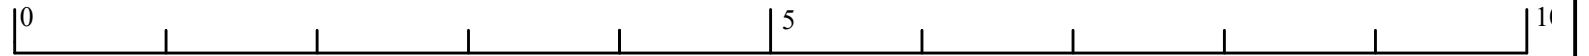

Drawing	<u>EXISTING GROUND FLOOR PLAN</u>		Client				Project	66 HURST ROAD DA15 9AA	<i>BSA</i> BUILDING DESIGNERS E mail: Mobile : 07525536605				
	Scale	1:50	Job No.	343	Drg. No.	01				Drawn	BS	Date	NOV23