


FIRST FLOOR PLAN

A	01-11-23	Planning
---	----------	----------

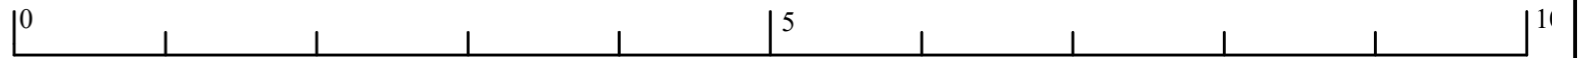

Drawing	<u>EXISTING FIRST FLOOR PLAN</u>	Client	Project				66 HURST ROAD DA15 9AA	BSA BUILDING DESIGNERS E mail: Mobile : 07525536605
		Scale 1:50	Job No. 343	Drg. No. 02	Drawn BS	Date NOV23		