

Lanehays Road

12 Lanehays Road

14 Lanehays Road

16 Lanehays Road

55 Hillview Road

Garages

53-51 Hillview Road

Hawthorn Road


5

Heatpump location

300

2445

Lanehays Road

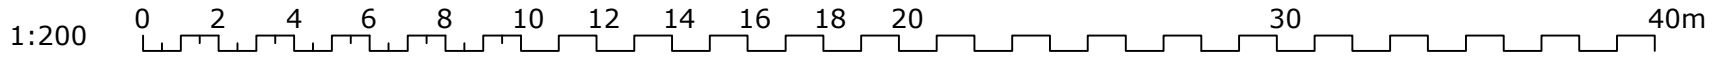

Rev:	Description:	By:	Date:
------	--------------	-----	-------

Client/Project:
 Louisa Hook,
 16 Lanehays Road, Hythe,
 Southampton, SO45 5DZ

Project status:
PLANNING

Drawing title:
 Site plan as proposed

Scale: 1:200	Paper Size: A3	Drawn: A Walton	Checked: D Rodriguez
Project ID: J-5C520BB5	Drawing No: 03	Revision:	Date: 19.10.2023