

Lanehays Road

12 Lanehays Road

14 Lanehays Road

16 Lanehays Road

55 Hillview Road


Garages

53-51 Hillview Road

Hawthorn Road

5

Lanehays Road

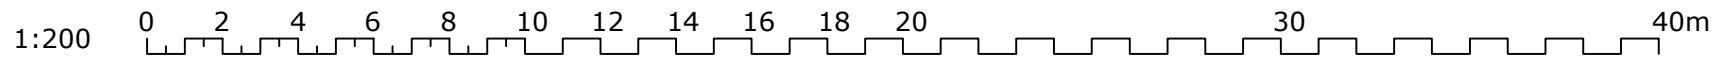

Rev:	Description:	By:	Date:
------	--------------	-----	-------

octopus energy services
Accredited by:
NAPIT MCS RECC

Client/Project:
Louisa Hook,
16 Lanehays Road, Hythe,
Southampton, SO45 5DZ

Project status:
PLANNING
Drawing title:
Site plan as existing

Scale: 1:200	Paper Size: A3	Drawn: A Walton	Checked: D Rodriguez
Project ID: J-5C520BB5	Drawing No: 01	Revision:	Date: 19.10.2023