


**GF PROPOSED GROUND FLOOR**  
Scale 1:100



**RP PROPOSED ROOF PLAN**  
Scale 1:100



**FF PROPOSED FIRST FLOOR**  
Scale 1:100

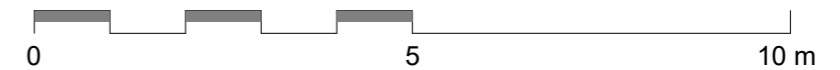

Client's Name  
**MANDI**  
Address  
**1 BURGAN CLOSE  
OXFORD OX4 3QR**

Project No. **M18/N.BLD/010/JAN/23**



Revisions  
**A 05/07/23**

Project Name



Scale 1:100

**PROPOSED FLOOR  
AND ROOF**

**23-A105**

Sheet No. ©2021