

Copyright of this drawing is the property of SK-Architecture Ltd. It must not be reproduced or amended nor used in the execution of any works whether in conjunction with the proposed works for which it is prepared or otherwise without the express consent in writing of SK-Architecture Ltd.

For information only




3 Front Elevation.
08 70 01 1:50



4 Side Elevation.
08 70 01 1:50



1 Side Elevation 2.
08 70 01 1:50

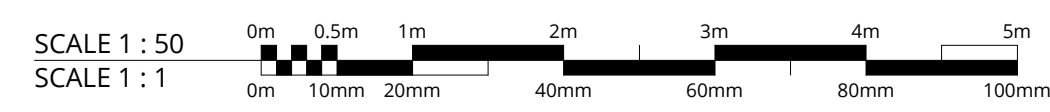

PLANNING

Revision	Description	Date
000	Issued for Comment	16/10/2023

SK ARCHITECTURE		
Client Mr Whinney		
Project The White Rabbit, Oxford, OX1 2BY		
Drawing Elevations as Existing and as Proposed		
Scale 1:50 @ A1	Date 16/10/2023	
Project No. 169	Drawing No. SKA CS 08 70 01	Revision D00