


Proposed Outbuilding 19 Southpandy Road -Site Plan

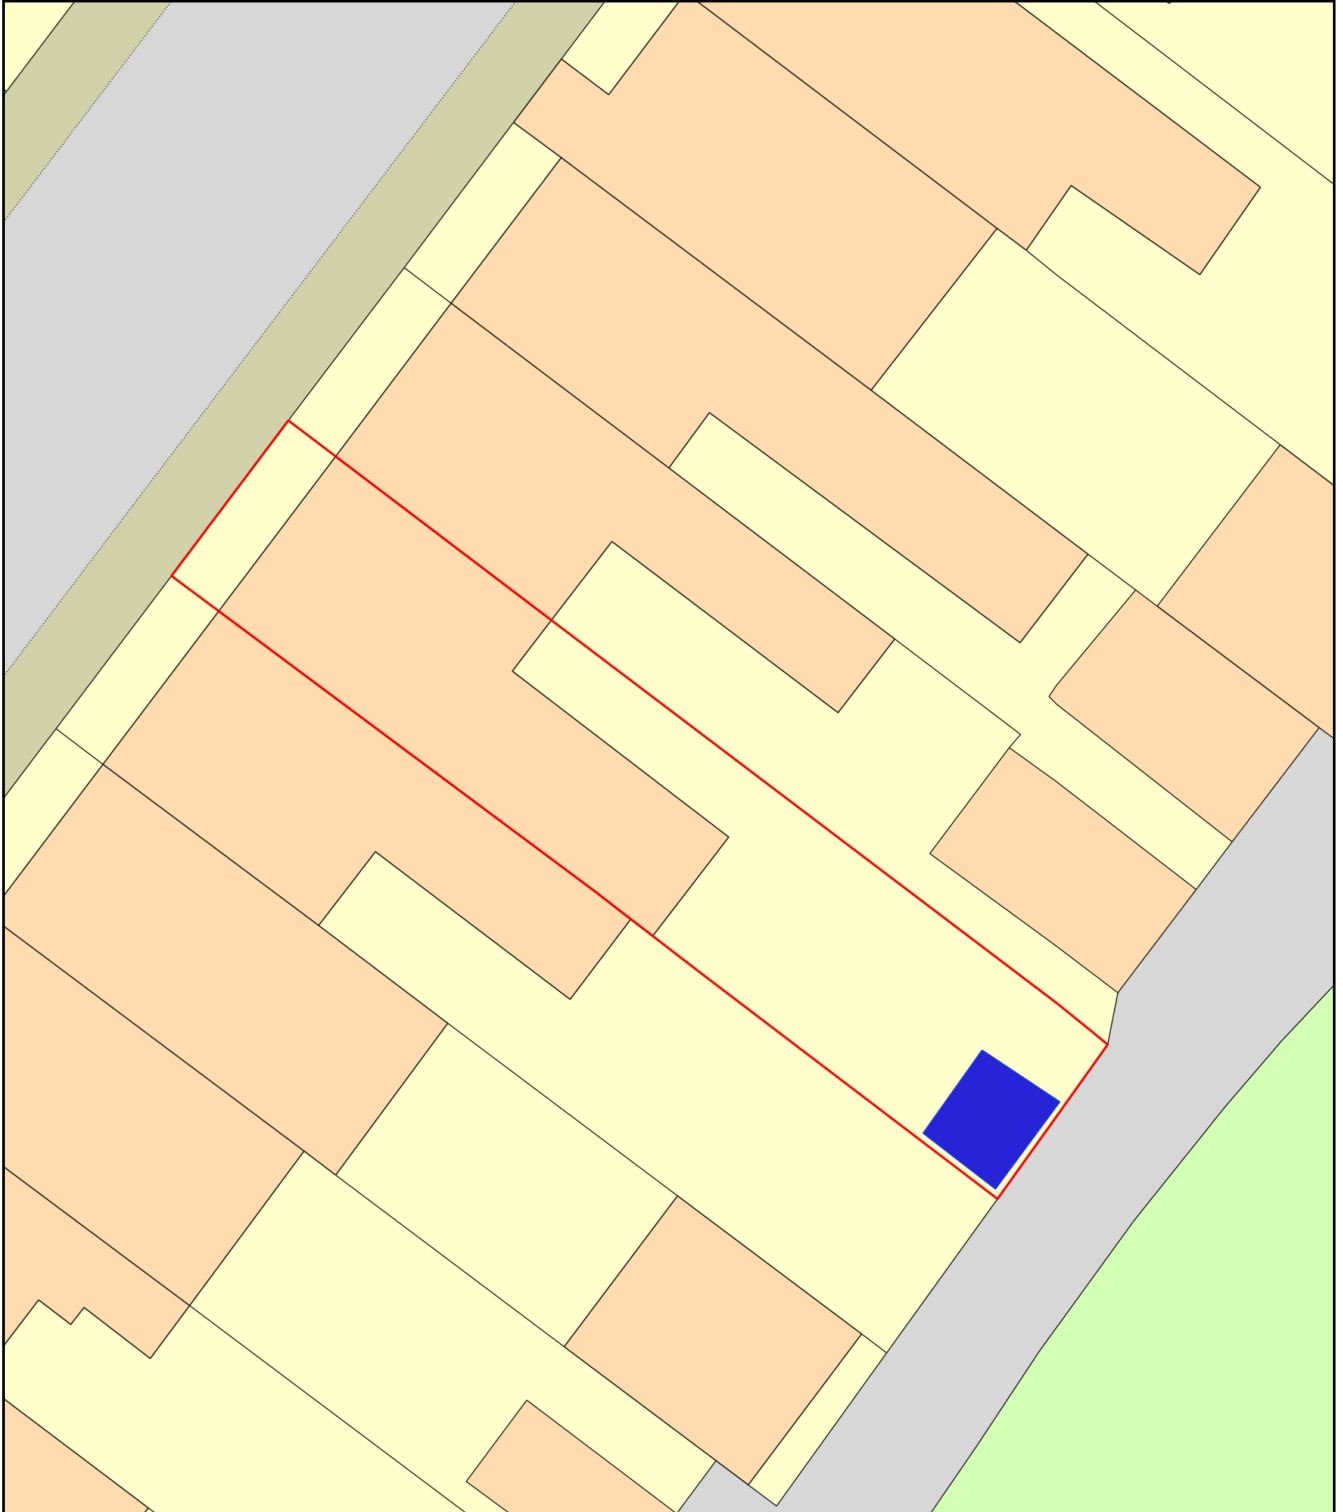

Plan Produced for: Wayne Hodson
Date Produced: 29 Oct 2023
Plan Reference Number: TQRQM23302194053763
Scale: 1:200 @ A4