


903
189380.149E
75844.015N
18.346L

904
189375.599E
75834.506N
19.664L

901
189350.258E
75834.955N
19.992L

911
189363.398E
75826.880N
19.844L

912
189371.809E
75826.001N
19.718L

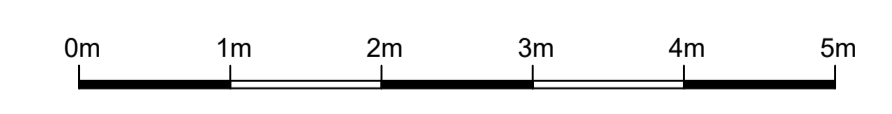

REV	DATE	DESCRIPTION	BY

Status

- Preliminary
- Planning
- Building Regulations
- Tender
- Contract
- As Built

Project: Erection of first floor addition at the Annexe, Puffins Wing

Detail: Ground floor plan as existing

Client: Mr Jonathan Trenouth

Engineer: _____

Drawn by: Andrew Scholes

Scale: 1:50 Date: 05/06/2023

Job No: 22271/02 Rev: Size: A1



Chartered Architectural Technologist

APS Architectural Design
Higher Treslea Barn
Cardinham,
Bodmin,
Cornwall, PL30 4DL

E enquiries@apsarchitecturaldesign.co.uk
T 01208 821126
M 07810 873493
www.apsarchitecturaldesign.co.uk



This drawing is copyright. All materials and workmanship are to comply with the current British standard and codes of practice. Contractors to check all dimensions. Any discrepancies are to be reported to the Architectural Designer immediately before proceeding. Drawings are to be approved by a Building Control Officer otherwise proceed at risk. IF IN ANY DOUBT ASK.