


N

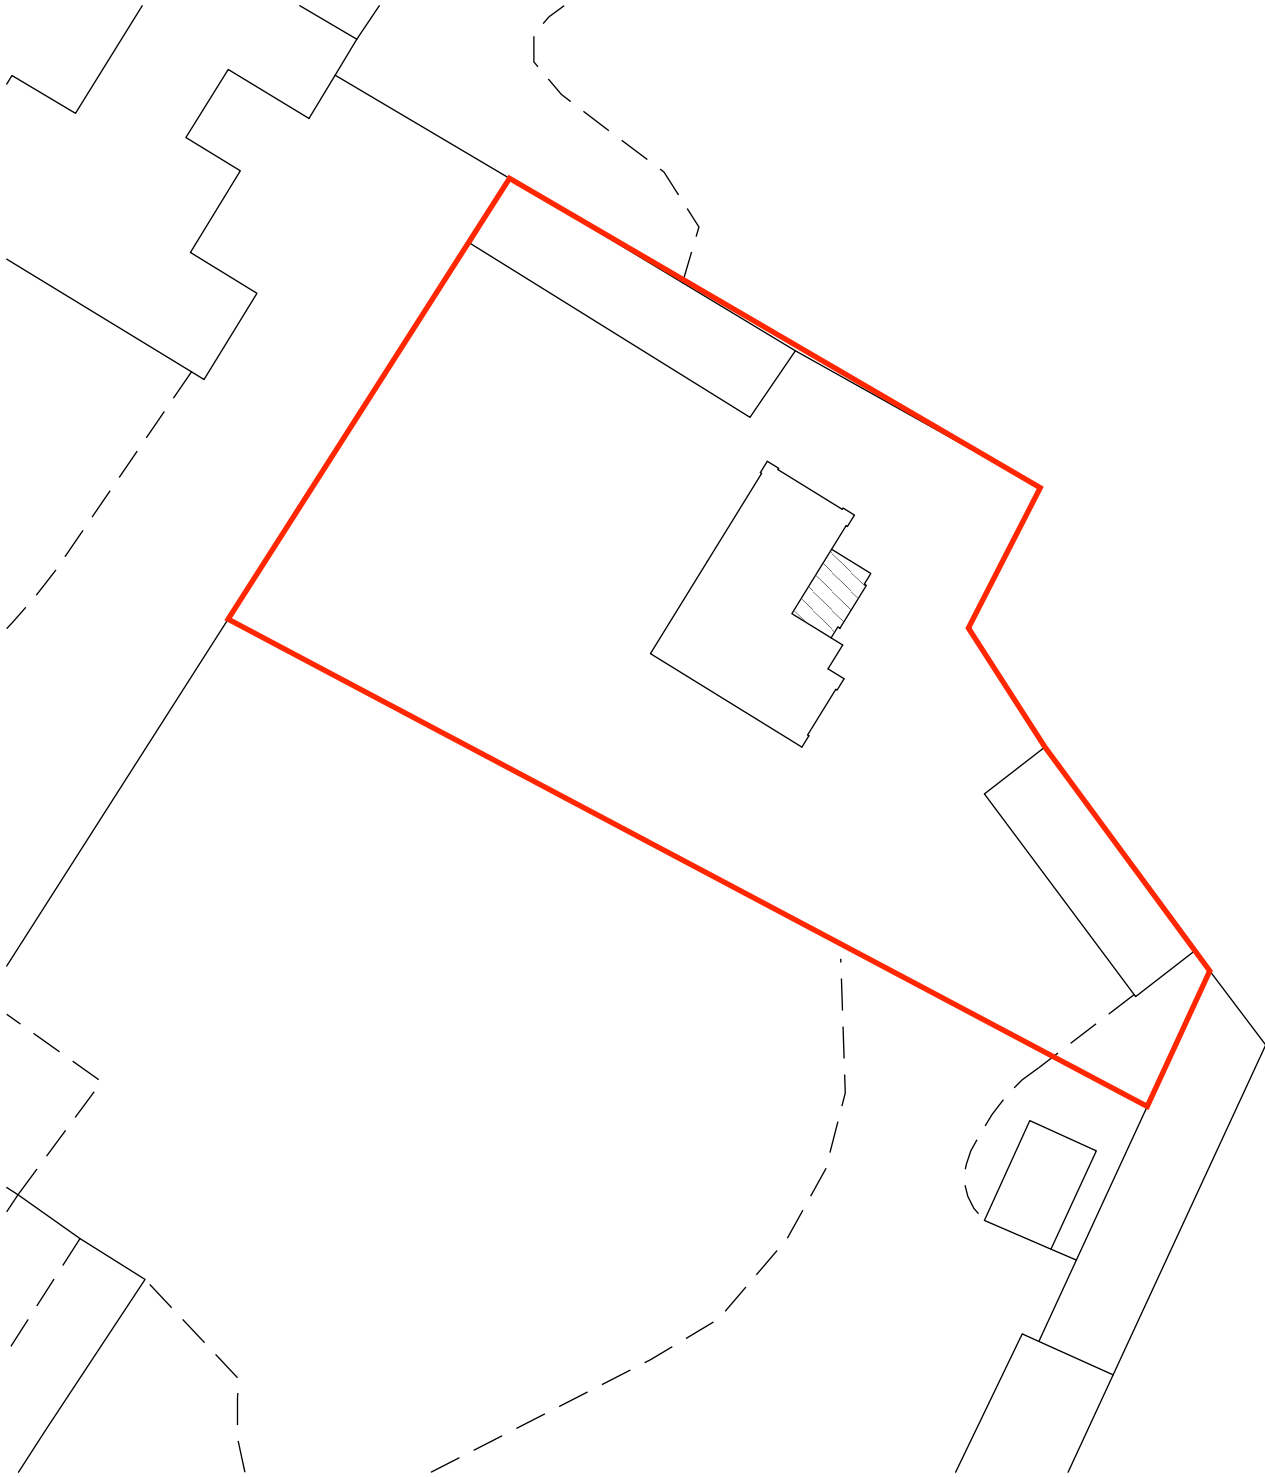

Site Plan

Scale 1:500



10.00 m

100.00 m

CP-AH-1B

New Orangery at Home Farm Cottage, Woodhall Park, Watton at Stone, SG14 3NH.