


Roof Plan as Proposed
Scale 1:50

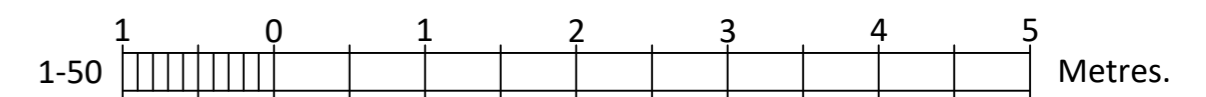

<p style="text-align: center;">Alterations to 6 Midbank Street Strathmiglo - KY14 7QU</p> <hr/> <p style="text-align: center;">Roof Plan as Proposed</p>	<p>Scale. 1:50 Date. June 23 Drawing No. PP03A</p>
---	--