


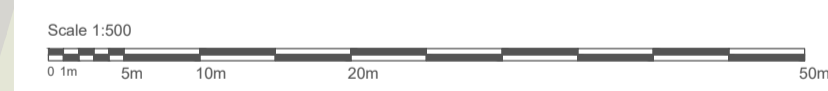

- LEGEND**
- Site boundary
 - Buildings / structures
 - Existing layout
 - Existing trees & RPA (Root Protection Area)
 - Existing Planting areas
 - Existing Grass areas
 - Existing paths
 - ST1 - Seating bench
 - B1 - Litter bin
 - F1 - Cast iron Victorian Railing
F2 - Metal double hoop railing (1.5m high)
F3 - Metal double hoop railing (800mm / 400mm high)
F4 - Weldmesh fencing (1.8m high)
F5 - Metal Estate rail fencing (1.2m high)
F6 - Retaining wall with metal railing (2.4m high)
F7 - Post and rail timber fence (1.2m high)
F8 - Ornate metal fencing / gates (various heights)
F9 - Timber trellis fencing (2.2m high)
 - SN1 - Existing signage board / post
 - L1 - Cast iron lamp column
L2 - Lighting cage (redundant)
L3 - In-ground luminaire

- KEY**
1. Energy Centre
 2. Bin store
 3. Cafe
 4. Public Toilets
 5. Gardeners Compound
 6. Learning Centre
 7. King William IV Gate
 8. Max Miller Statue
 9. India Gate
 10. Existing pedestrian entrance (closed)
 11. Reflective pools



NOTES

This drawing is Copyright and shall not be produced nor used for any other purpose without the written permission of the Landscape Architects.
Do not scale from this drawing.
The Contractor is responsible for checking all dimensions on site and report any discrepancies, errors or omissions to the Landscape Architects immediately.
The Contractor shall ensure that all goods, materials and workmanship conform with current British Agreement Certificates, British Standards and Building Regulations, and ensure that all works are executed in full compliance with all current Codes of Practice and Regulations in respect of Health & Safety.

Rev	Date	By	Description	Ckd



Drawing Status: **For Planning**

Project: Royal Pavilion Gardens

Drawing Title: **Existing Site Plan**

Client: Brighton & Hove Museums	
Scale: 1: 500 @ A1	Job No.: 22-725
Date: 08.06.22	Drawing No.: 725-002