
		A	09-OCT-2023	PLANNING
		REV	DATE	AMENDMENTS

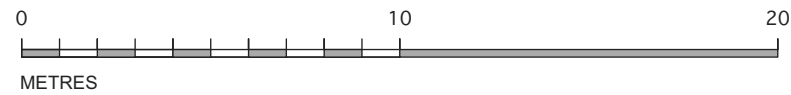

S GRAHAM ARCHITECTS



S GRAHAM ARCHITECTS LTD
69 WILLOW LANE
LANCASTER
LA1 5PR

01524 383 160

mail@sgrahamarchitects.co.uk

PROJECT : 125 ELAINE AVENUE
ROCHESTER, KENT ME2 2YP

SCALE : 1:200 @ A3

STATUS : PLANNING

DRAWING TITLE : EXISTING SITE PLAN

DRAWING NO : 2332 - 005

A

©