


EXISTING MATERIALS KEY

1. Wet dash harl to elevations - colour cream
2. Facing brick base courses - colour red
3. Stone door surround
4. uPVC framed windows - colour white
5. Wood front door - colour red
6. Wood-framed glazed lean-to - colour olive green
7. Terracotta tiled external steps
8. Cast-iron rainwater goods and waste pipework - colour black
9. Natural slate roof



NORTH WEST ELEVATION

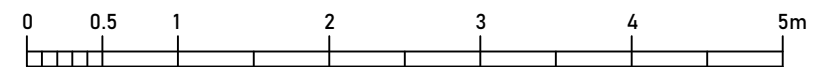

Drawing based on limited measured survey carried out Jan 2023 by NLA

NL NEIL LAMBERT ARCHITECT
 07973 897 644
 neillambert.co.uk

Existing elevations - sheet 2

This drawing is copyright. Contractor to check all dimensions on site. Unless otherwise stated all dimensions are in millimetres.

Project 19 Hope Park Crescent, Haddington EH41 3AN	Job no. 2221	Drawing no. (PL)04	Revision -
Client Richard and Sabrina McLauchlan	Status DEVELOPED DESIGN	Scale 1:50@A3	Date April 2023
		Drawn by NL	