



Do not scale from drawing. Use figured dimensions only.
 All dimensions to be checked on site by the contractor and any discrepancies to be notified to the architect prior to works being carried out.
 Drawing is copyright of NVDC Architects Ltd.

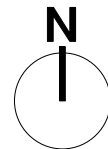

Site Plan, 1:500

Line of Application Site Boundary
 Development Footprint

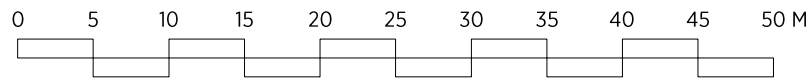

Project: Extension to Nursing Home, Irvine		Job No: NV0616	Rev: X: XX.XX.XX Xxxxx
Client: Shalom Nursing Home		Scale: 1:500 @ A3	
Title: Site Plan as Proposed		Drawn: JB	
Dwg. No: Pre(1)200		Date: May' 22	

Bradbury House
 10 High Craighall
 Glasgow, G4 9UD

NVDC
 ARCHITECTS

0141 959 8752
 enquiries@nvdc.co.uk
 www.nvdc.co.uk