



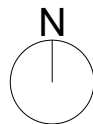

Proposed First Floor Plan
1:100

PLANNING
NOT FOR CONSTRUCTION

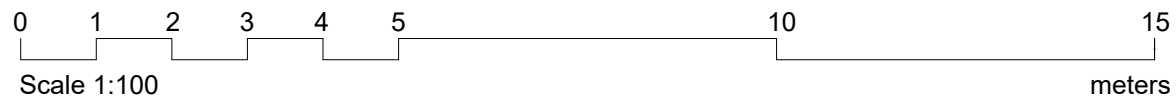

METASHAPE | ARCHITECTS

PROJECT 103-114 Courtlands Close, Watford, WD24 5GX		TITLE Proposed First Floor Plan (Flat No. 103-114)	
SCALE 1:100 @ A3	DATE July 2023	DRAWING No. 2023-068/P1411	
DRAWN DK	REVIEWED IPL	REVISION	

This drawing is for information only and is subject to Planning Approval, Statutory undertaker searches, Building Control Approval and Detailed Design Development.
Do not scale drawing. Figure dimensions to be worked to in all cases.

Revision	Date	Reason	Initial	Notes
-	-	-	-	