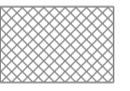
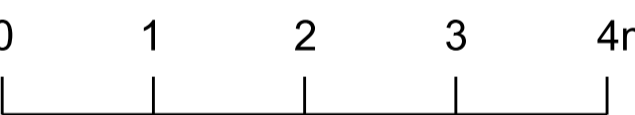
	Existing Fabric	
	Proposed Fabric	
		
revision	date	
-	11.08.23 Issued to client	
Andrew Paine Architecture <small>T 020 7207 5698 E studio@aparchitecture.co.uk W www.aparchitecture.co.uk</small>		
job title 51 Dynes Road		
drawing title SITE PLAN		
scale 1:500 at A3	status FOR COMMENT	
project 21009	drawing 115	revision -