

NOTES.
 THIS DRAWING IS COPYRIGHT.
 THE DRAWING IS NOT TO BE USED FOR CONSTRUCTION UNLESS MARKED 'FOR CONSTRUCTION'
 THE CONTRACTOR IS RESPONSIBLE FOR ALL DIMENSIONS AND THE CORRECT SETTING OUT ON SITE. ONLY FIGURED DIMENSIONS ARE TO BE USED, IF IN DOUBT ASK.
 ALL MATERIALS AND WORKMANSHIP TO COMPLY WITH THE CURRENT BRITISH STANDARDS AND CODES OF PRACTICE.

Rev	Date	Description
A	19 Oct	title block scale amended


P.J.Orchard B Arch RIBA
 Chartered Architect
 9 West Hill Gardens
 Portishead
 North Somerset
 BS20 6LJ
 Tel /Fax: 01275 847 190



Project
 17 CHURCH ROAD
 BRISTOL
 BS3 4NF

Drawing Title
 PROPOSED REAR ELEVATION

**PROPOSED EAST ELEVATION
 (REAR)**

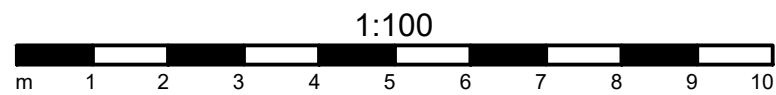

Scale 1:100@A3	Job Number -
Date 26.09.2023	Drawing Number -
Drawn JM	Checked -
PL15_A	