


Existing Plastic Grid System Multiple Hardcore
SW Filtration Layers Discharging To Extg
Chalk Aquifer Along Woodland Park

Line Of Extg Car
Park Access Road


New Tarmac Plateaux For Banking Pod

Plateaux Layed To Falls, SW Discharging
Into Extg Plastic Grid/ Hardcore SW
Retention System

Existing Plastic Grid System Multiple Hardcore
SW Filtration Layers Discharging To Extg
Chalk Aquifer Along Woodland Park
(See Attached BRID - AWP - ZZ - XX - DR - C - 0100
& RID - AWP - ZZ - XX - DR - C - 0101 Showing
Existing Drainage Scheme)

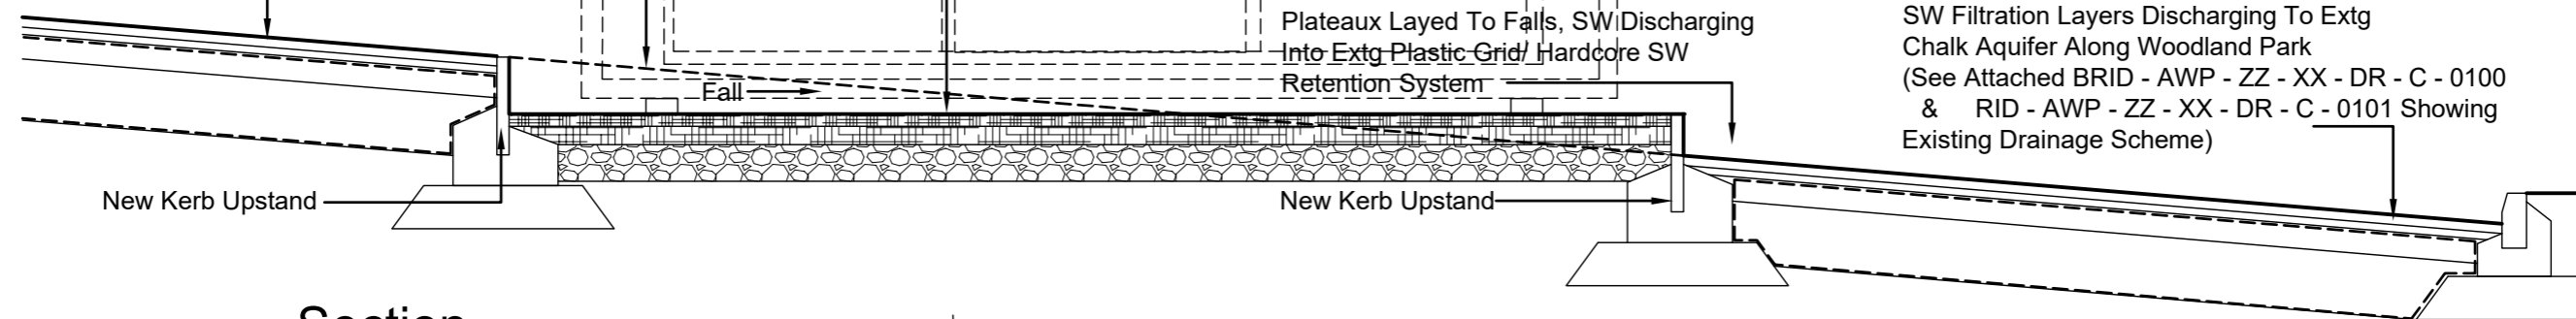

Section NTS

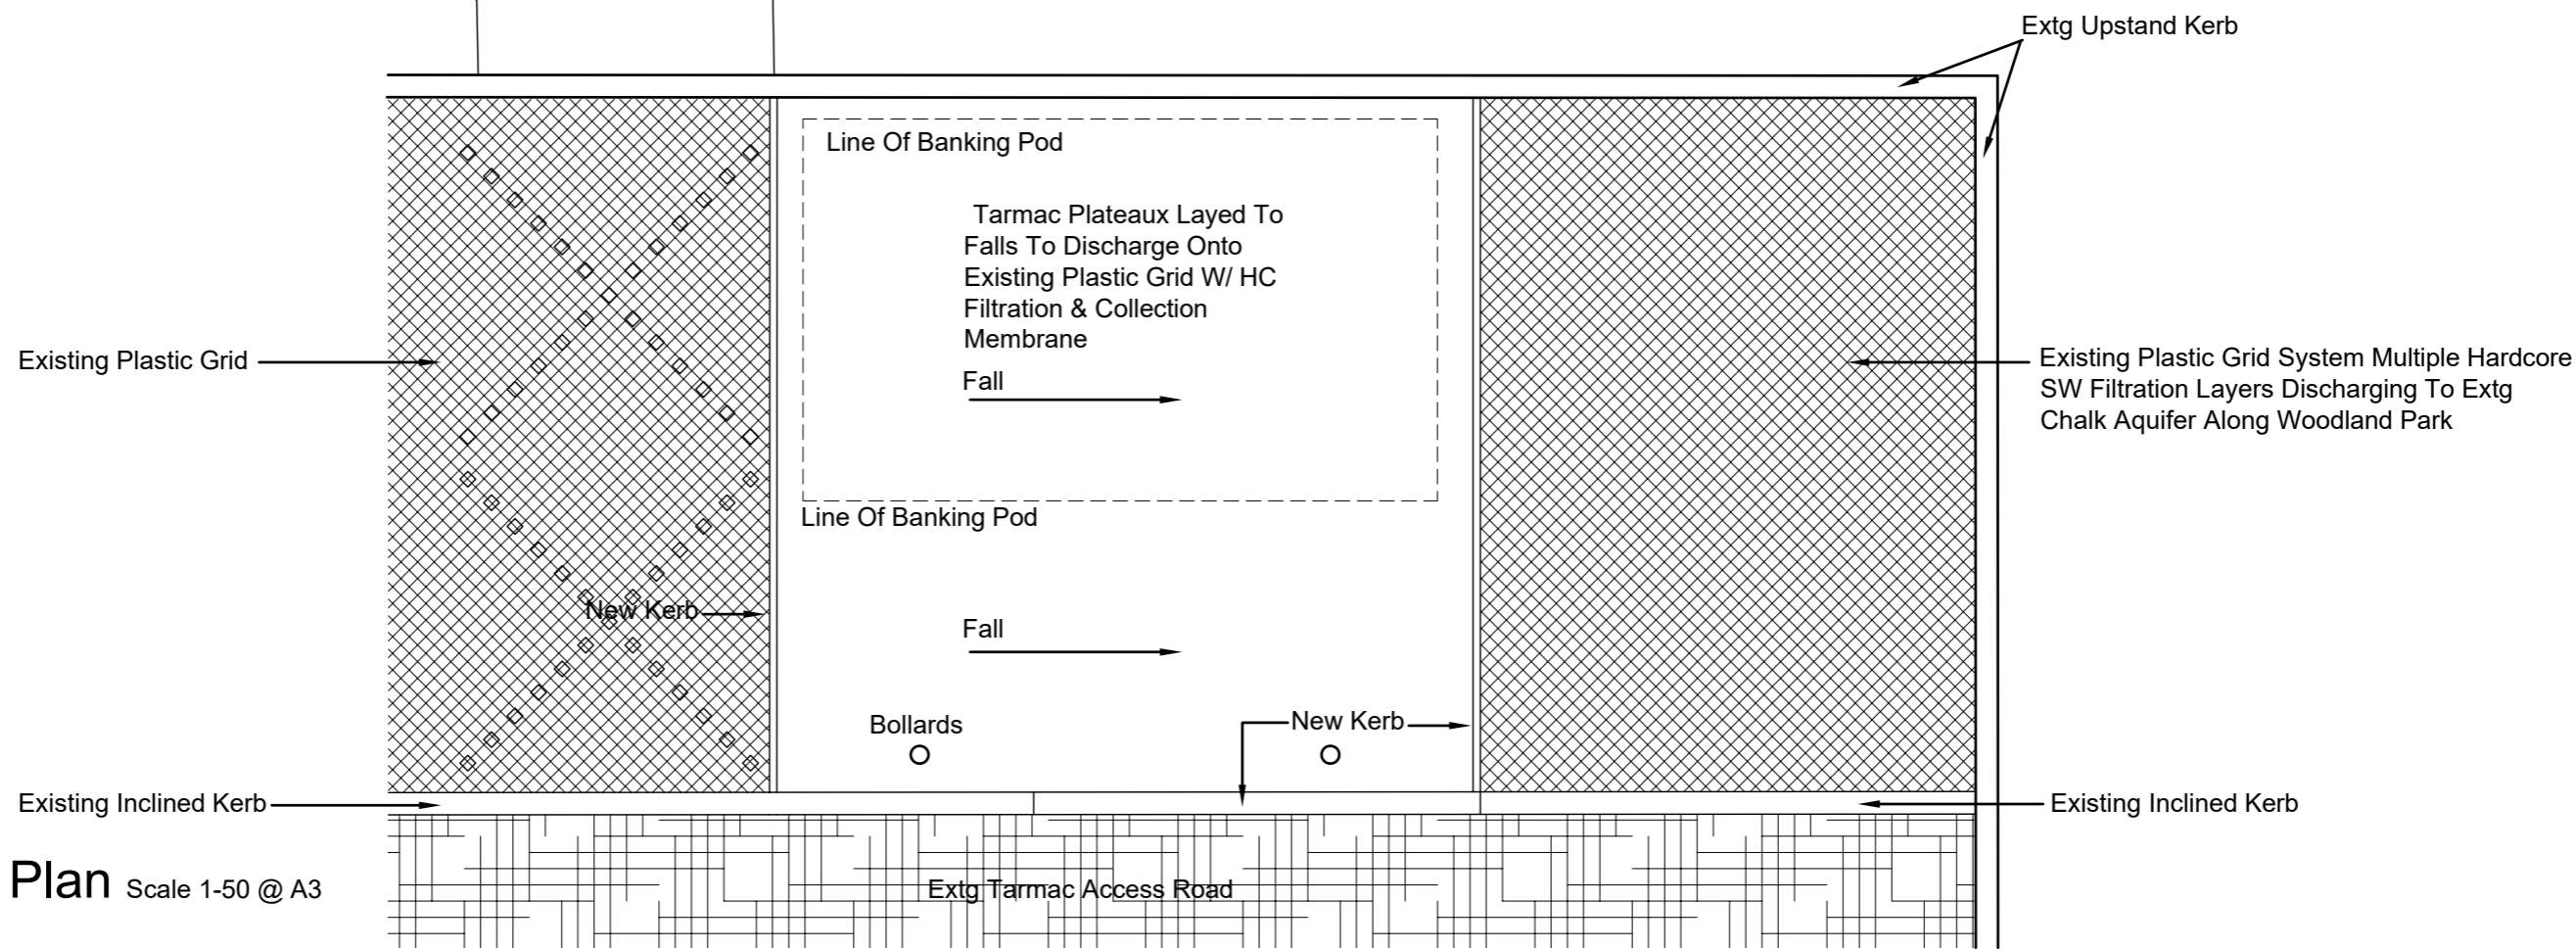

Site Plan Scale 1-50 @ A3

Site:- **Banking Pod-Bridgehead Business Park - Hull**

Drawing No:- **P102**

Wykeland Limited

Title:- **Proposed Surface Water Discharge Plan**

Rev:-
-

Scale:-
NTS

Date:-
06-11-2023

47 Queen Street
Kingston Upon Hull
HU1 1UU
Telephone 01482 320968
Fax 01482 227388
WWW.wykeland.co.uk

