


CHAUCER MEWS
ROOF PLAN
AS PROPOSED

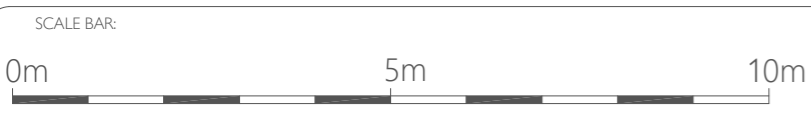

REVISIONS:

MIRIAM LAYTON ARCHITECTURAL DESIGN 
 mlaytondesign@gmail.com 01227 752189

PROJECT 9 CHAUCER MEWS, UPPER HARBLEDDOWN, CT2 9BF REAR EXTENSION & ALTERATIONS TO EXISTING DWELLING			DRAWING ROOF PLAN AS PROPOSED			
CLIENT DR & MR BUCKINGHAM	DRAWN BY MNL	DATE OCT 23	PROJECT NO. 2324_14	DRAWING NO. P07	REVISION .	SCALE 1:100 @ A3

FOR PLANNING PURPOSES ONLY

 MIRIAMLAYTONARCHITECTURE.DESIGN