


PROPOSED ROOF PLAN

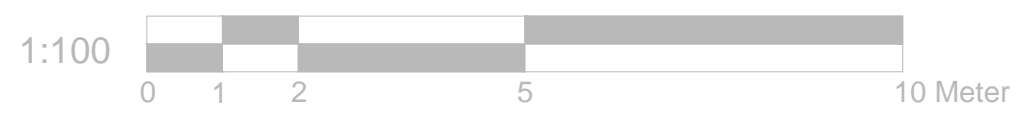

REFERENCE DRAWINGS

**NOTES**  
PLEASE NOTE THAT BEFORE BUILDING WORKS COMMENCES IT IS THE RESPONSIBILITY OF THE BUILDER OR OWNER TO SERVE PARTY WALL NOTICES TO ALL NEIGHBORS

No	DATE	REVISION	BY	CHK

CONSULTANT  
  
 CIVIL ENGINEERS  
 STRUCTURAL ENGINEERS  
 ARCHITECTURAL DESIGNERS  
 Contact: 07947249323

DRAWN AM
CHECKED A.R
PROJECT NO.

CLIENT/PROJECT  
**FAYRELANE LODGE  
 DURHAM ROAD**  
 TITLE  
**PROPOSED ROOF PLAN**

DRAWING No. <b>D04</b>
SCALE: 1:100 @A3
DATE: 09-10-2023