


PROJECT: 135B, Riverview Road, Epsom KT19 OJR  
CLIENT : Mr R O'Sullivan  
TITLE : Proposed Southwest elevation  
SCALE: 1:50 on A3 DWG NO: 682B/FP/515 REV: A  
Rev A roof height reduced  
SCALE BAR IN MM

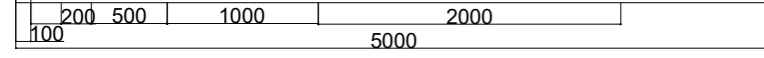

Redland DuoPlain tile 22 degree pitch, colour 52 Rustic brown or 49's in Breckland brown or sandtoft 20/20 clay tile in tuscan

Use white polypipe sovereign gutters and downpipes, white fascia and eaves

COPYRIGHT AID

Windows to be white UPVC

Walls to be rendered and painted dulux bleached lichen 2 above 1.8, lower walls by fences to be multi- red brick or self coloured block. Below Dpc use red or black engineering bricks

New bifolding doors or door and window to be white UPVC

Close boarded fence 1.8 m high

Letter box

Low close boarded fence 0.8 m high to allow for veiw from drive

New meter for gas and electric and electric car charger

Old garage door openings to be infilled with windows and doors

124 RIVERVIEW ROAD

8451.57

