


ALEX IMLACH DESIGN

02088779955

PROJECT: 135B, Riverview Road, Epsom KT19 0JR CLIENT : Mr R. O'Sullivan  
TITLE : Existing north east elevation  
SCALE: 1:100 on A3 DWG NO: 682B/EX/108 REV:

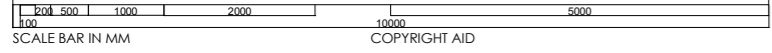

Redland interlocking stonewold mark2 tiles with two velux windows and with white polypipe sovereign gutters and downpipes, white fascia and eaves

Walls to be rendered and painted except where existing fences where these are to be brick

