


ALEX IMLACH DESIGN

02088779955

PROJECT: 135B, Riverview Road, Epsom KT19 0JR CLIENT: Mr R O'Sullivan
TITLE: Proposed south west elevation
SCALE: 1:100 on A3 DWG NO: 682B/PL/119 REV: C



SCALE BAR IN MM COPYRIGHT AID
Rev B - revised and reissued Rev C - revised scheme

