


ALEX IMLACH DESIGN

02088779955

PROJECT: 135B, Riverview Road, Epsom KT19 OJR CLIENT: Mr R O'Sullivan

TITLE: Proposed roof plan of new studio

SCALE: 1:100 on A3 DWG NO: 682B/PL/111 REV: D

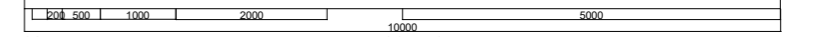

SCALE BAR IN MM

COPYRIGHT AID

Rev D - rear studio change of use in garden

