




PROPOSED FULL NORTH ELEVATION

PILGRIMS FARM
STABLES

Scale: 1:100 @ A3
Drawing Number: 6252-PL107 Rev 02 - September 2023 | Drawn By: AM

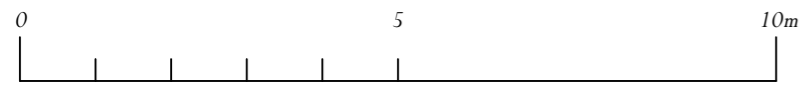

Scale 1:100