

PROPOSED STABLES EAST ELEVATION




PROPOSED STABLES WEST ELEVATION

PROPOSED STABLES EAST & WEST ELEVATION

PILGRIMS FARM
STABLES

Scale: 1:100 @ A3

Drawing Number: 6252-PL105 Rev 01 | August 2023 | Drawn By: AM

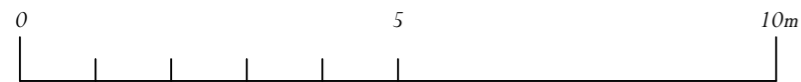

Scale 1:100