


PROPOSED FULL WEST ELEVATION

PILGRIMS FARM
STABLES

Scale: 1:100, 1:200 @ A3
Drawing Number: 6252-PL108 Rev 01 | August 2023 | Drawn By: AM

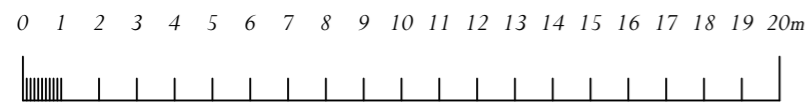

Scale 1:200