



20a Portland Avenue - Site Plan - Proposed

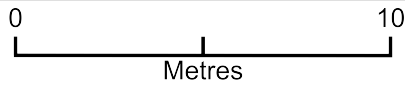

Plan Produced for: Mrs Jill Gathercole
Date Produced: 13 Nov 2023
Plan Reference Number: TQRQM23316152820264
Scale: 1:200 @ A4

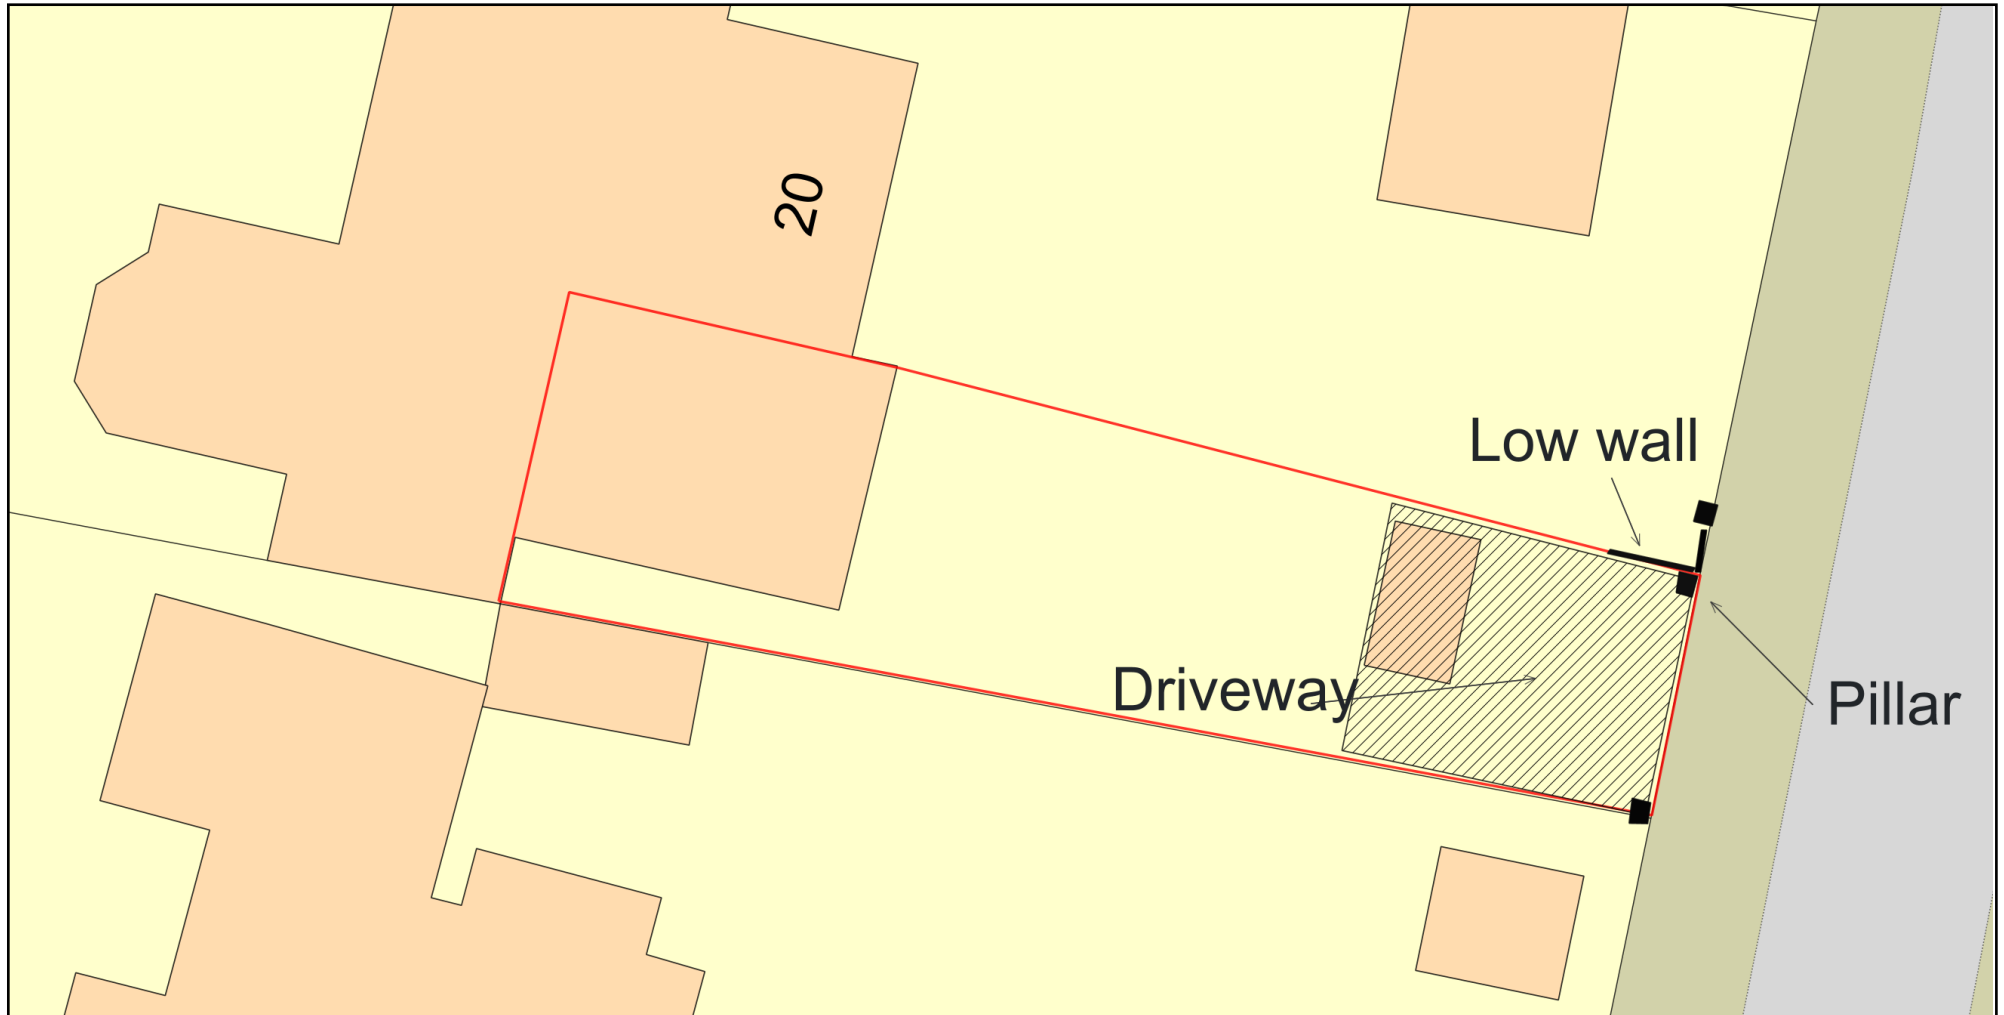