
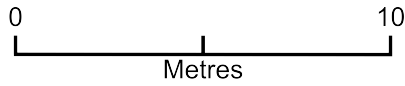


20a Portland Avenue - Site Plan - Existing

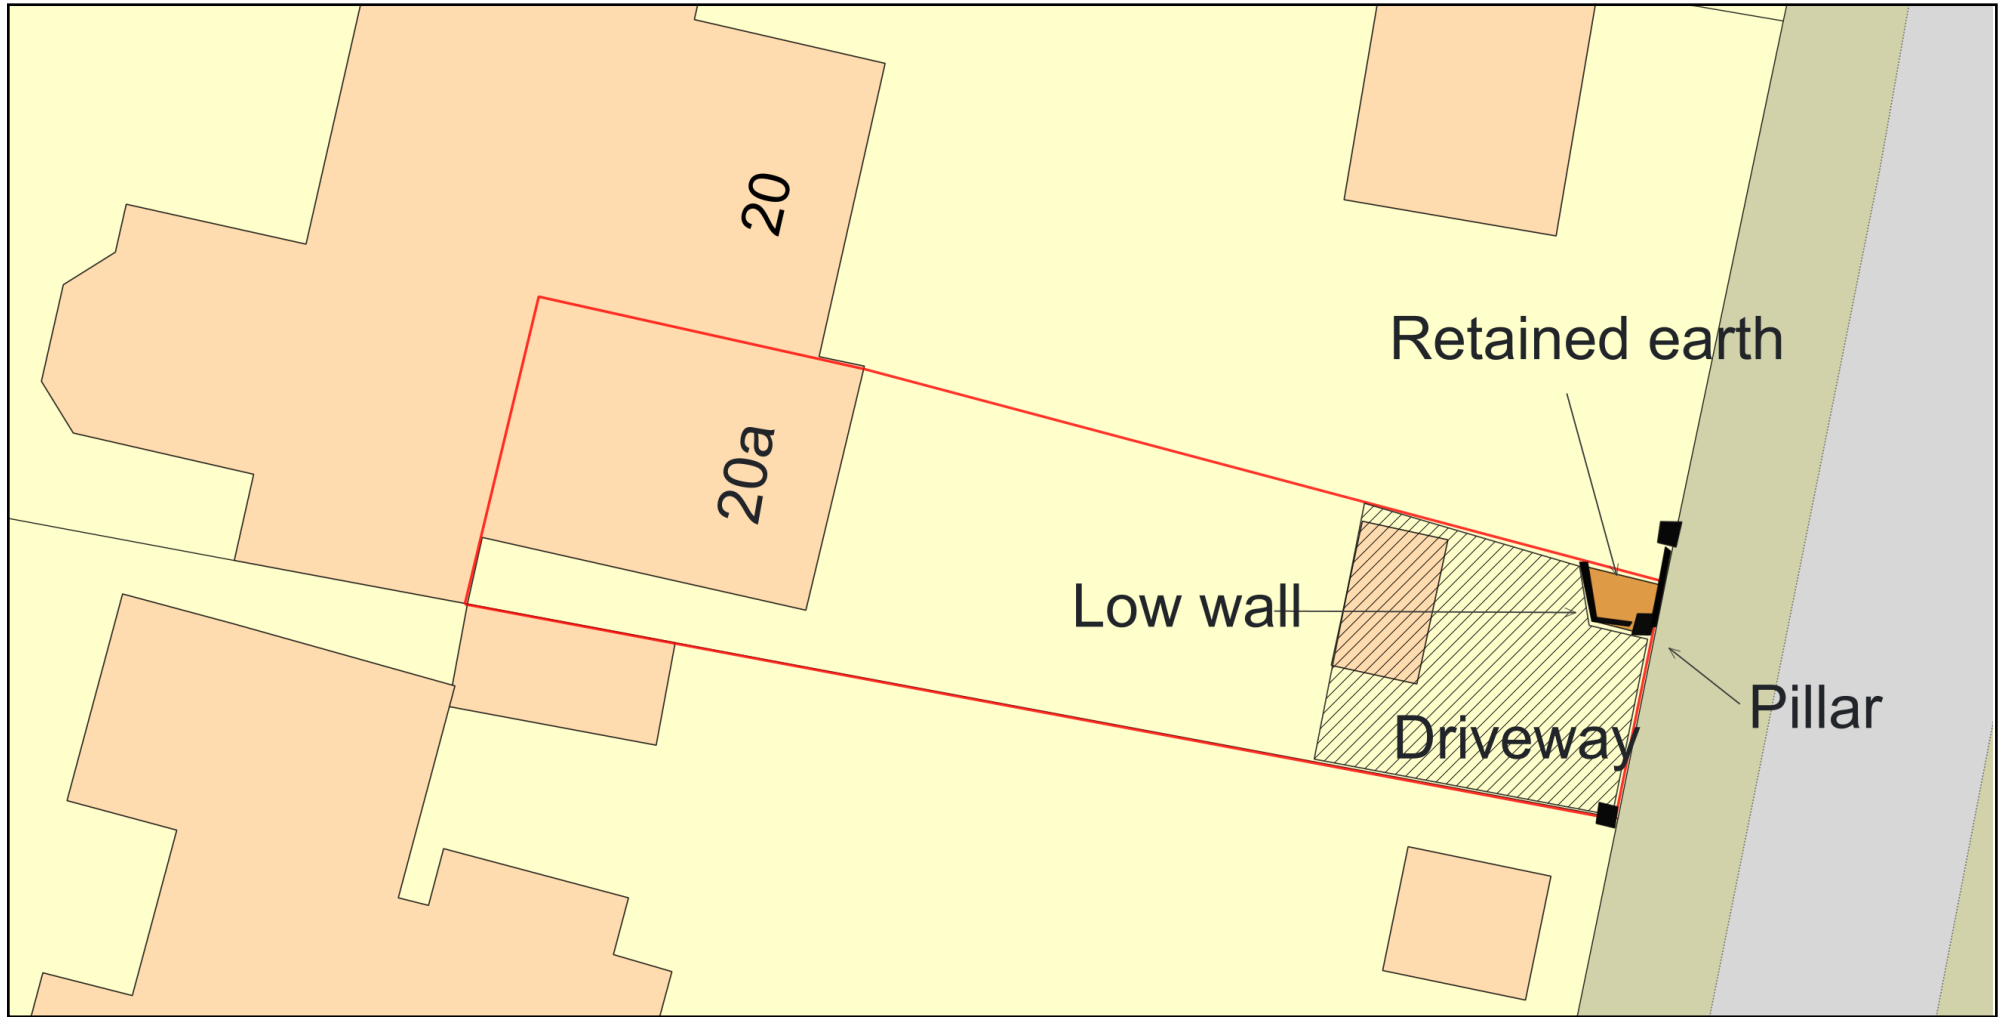

Plan Produced for: Mrs Jill Gathercole

Date Produced: 13 Nov 2023

Plan Reference Number: TQRQM23316135120526

Scale: 1:200 @ A4