



- NOTES**
1. Survey set to arbitrary grid and level datum. Grid extended to magnetic North.
 2. Dimensions and elevations in metres.
 3. Boundary features shown on the plan may not denote legal boundaries.
 4. While every effort has been made to survey all areas of the site, any areas not shown are not necessarily included in the survey.


- KEY**
- CV Contour Line
 - EDM Electronic Distance Measurement
 - EMF Earthed Metal Fencing
 - FM Filled Material
 - FC Filled Concrete
 - FD Filled Driveway
 - FR Filled Road
 - GC Gully
 - GR Gravel
 - HT Hard Turf
 - HTF Hard Turf
 - HTS Hard Turf
 - HTV Hard Turf
 - HTW Hard Turf
 - HTX Hard Turf
 - HTY Hard Turf
 - HTZ Hard Turf
 - HTAA Hard Turf
 - HTAB Hard Turf
 - HTAC Hard Turf
 - HTAD Hard Turf
 - HTAE Hard Turf
 - HTAF Hard Turf
 - HTAG Hard Turf
 - HTAH Hard Turf
 - HTAI Hard Turf
 - HTAJ Hard Turf
 - HTAK Hard Turf
 - HTAL Hard Turf
 - HTAM Hard Turf
 - HTAN Hard Turf
 - HTAO Hard Turf
 - HTAP Hard Turf
 - HTAQ Hard Turf
 - HTAR Hard Turf
 - HTAS Hard Turf
 - HTAT Hard Turf
 - HTAU Hard Turf
 - HTAV Hard Turf
 - HTAW Hard Turf
 - HTAX Hard Turf
 - HTAY Hard Turf
 - HTAZ Hard Turf
 - HTBA Hard Turf
 - HTBB Hard Turf
 - HTBC Hard Turf
 - HTBD Hard Turf
 - HTBE Hard Turf
 - HTBF Hard Turf
 - HTBG Hard Turf
 - HTBH Hard Turf
 - HTBI Hard Turf
 - HTBJ Hard Turf
 - HTBK Hard Turf
 - HTBL Hard Turf
 - HTBM Hard Turf
 - HTBN Hard Turf
 - HTBO Hard Turf
 - HTBP Hard Turf
 - HTBQ Hard Turf
 - HTBR Hard Turf
 - HTBS Hard Turf
 - HTBT Hard Turf
 - HTBU Hard Turf
 - HTBV Hard Turf
 - HTBW Hard Turf
 - HTBX Hard Turf
 - HTBY Hard Turf
 - HTBZ Hard Turf
 - HTZJ Hard Turf
 - HTZK Hard Turf
 - HTZL Hard Turf
 - HTZM Hard Turf
 - HTZN Hard Turf
 - HTZO Hard Turf
 - HTZP Hard Turf
 - HTZQ Hard Turf
 - HTZR Hard Turf
 - HTZS Hard Turf
 - HTZT Hard Turf
 - HTZU Hard Turf
 - HTZV Hard Turf
 - HTZW Hard Turf
 - HTZX Hard Turf
 - HTZY Hard Turf
 - HTZZ Hard Turf

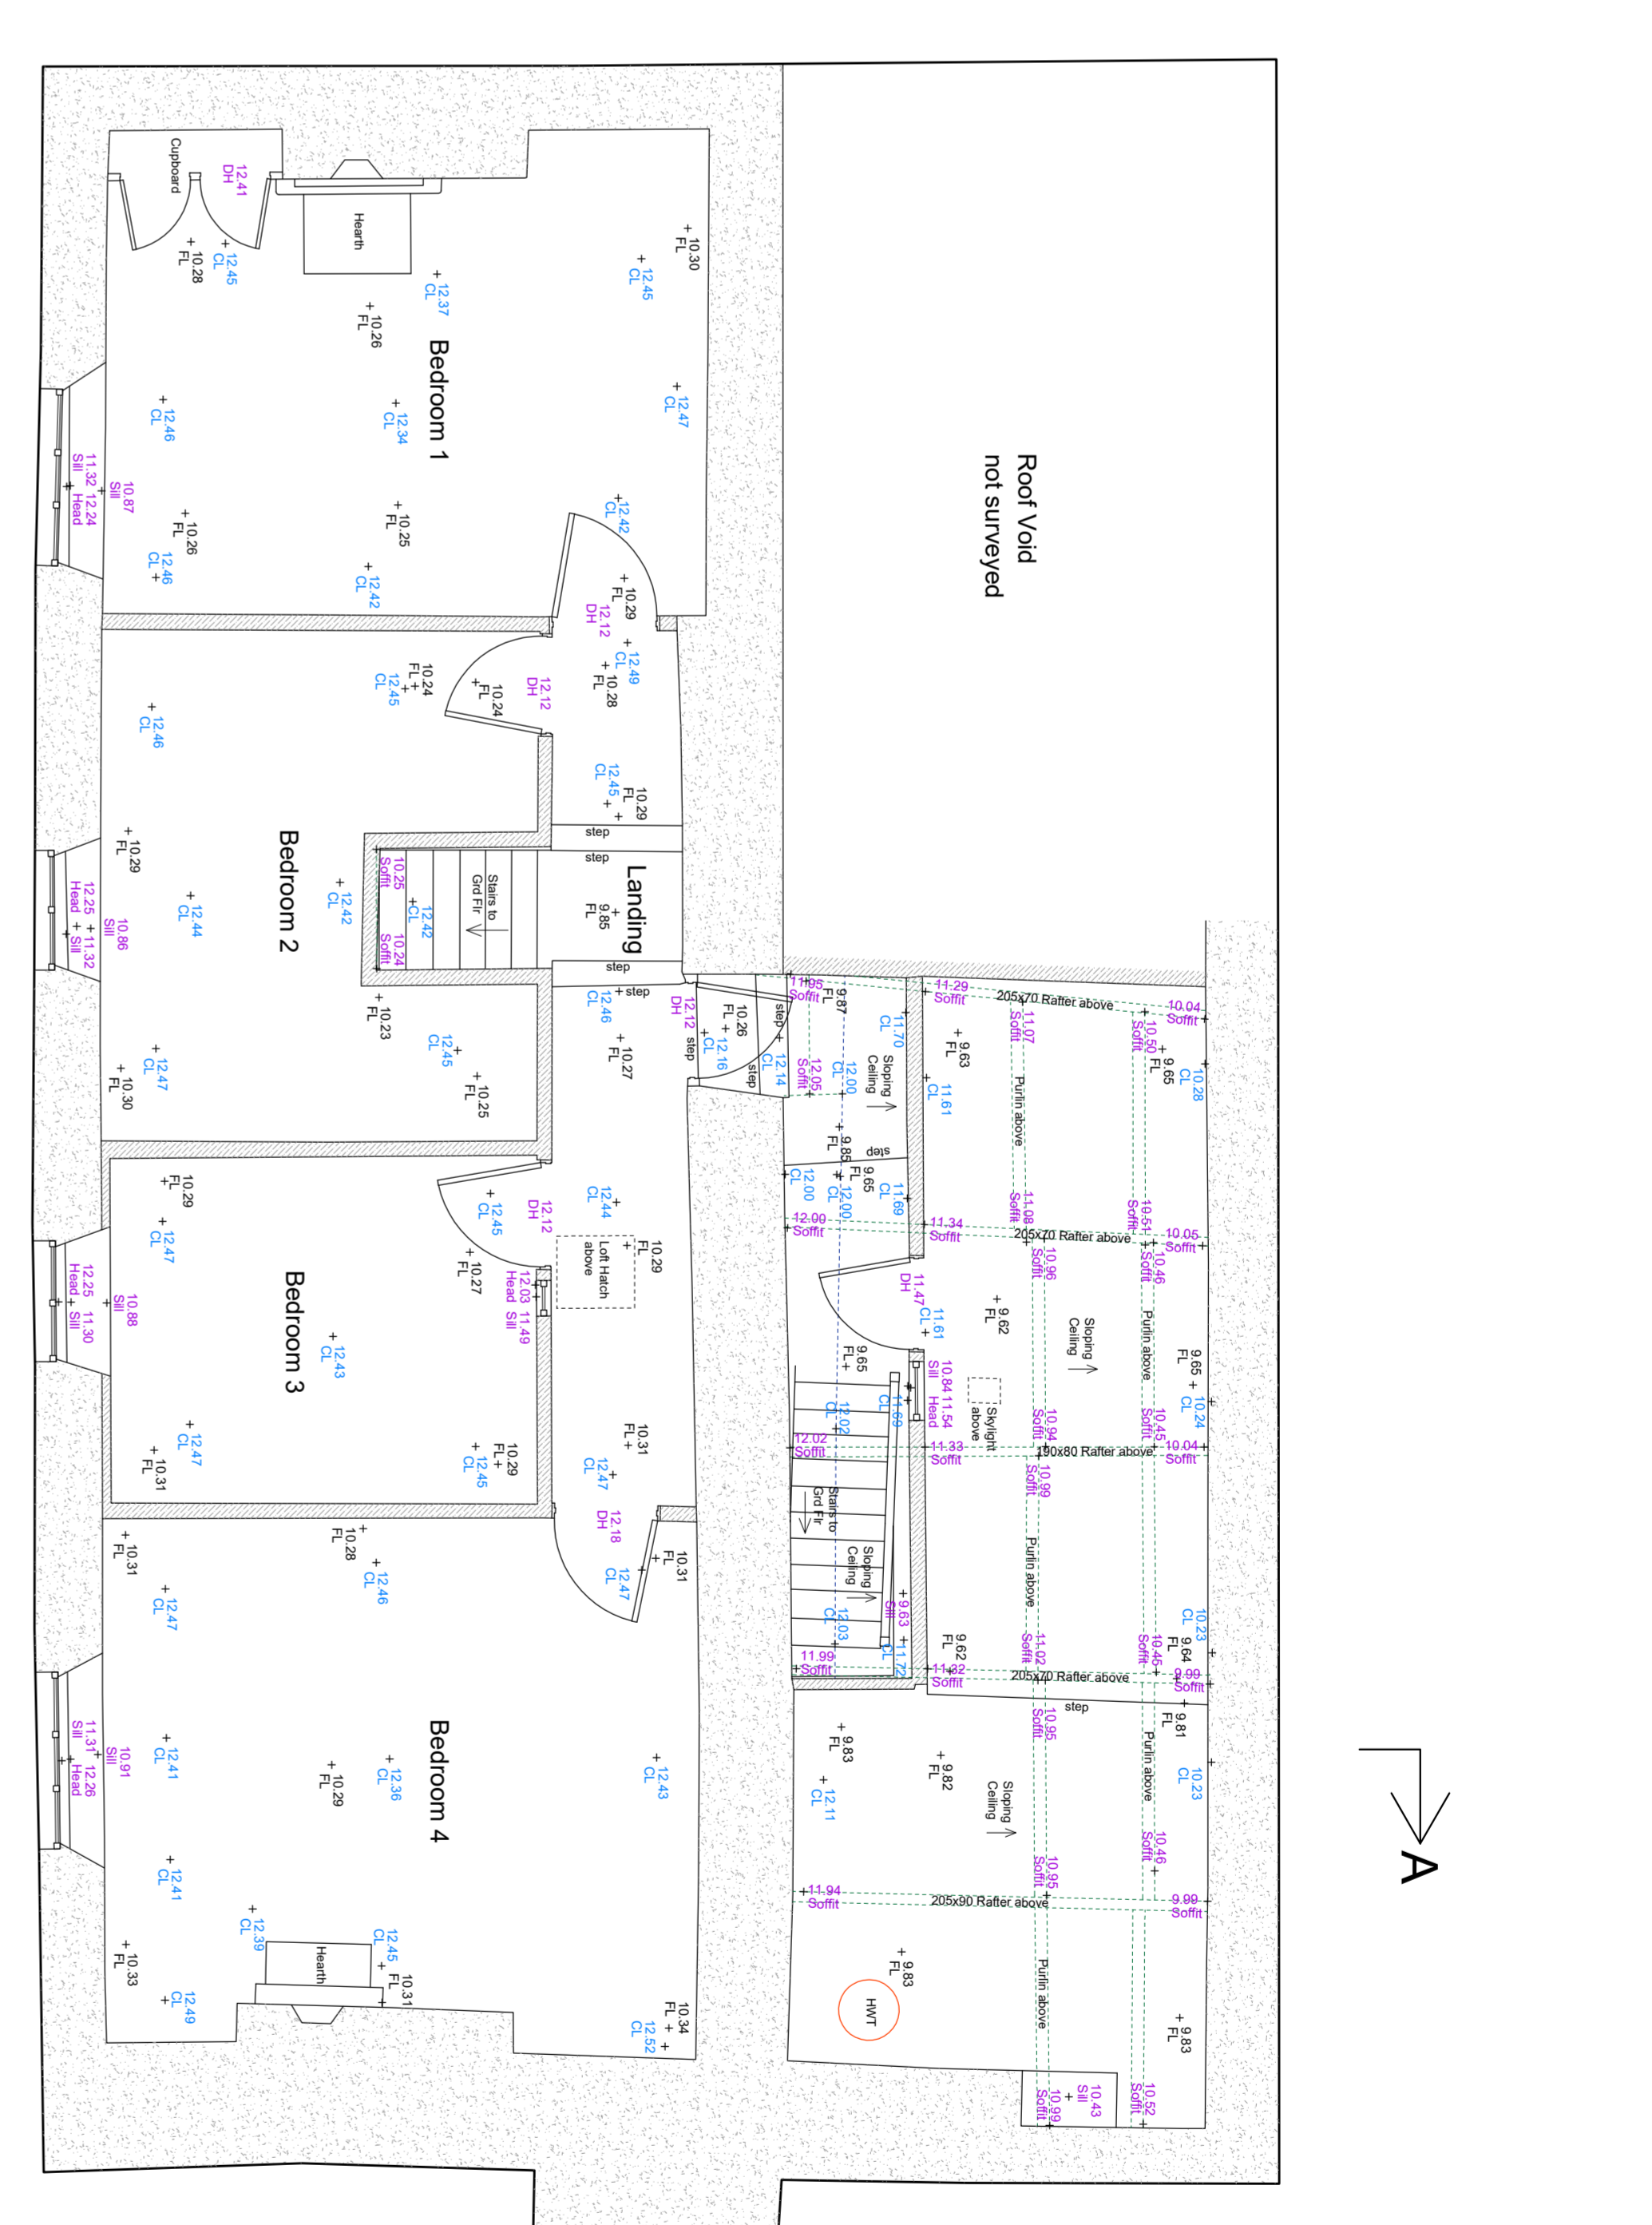






Ground Floor Plan scale 1-50
Scale metres

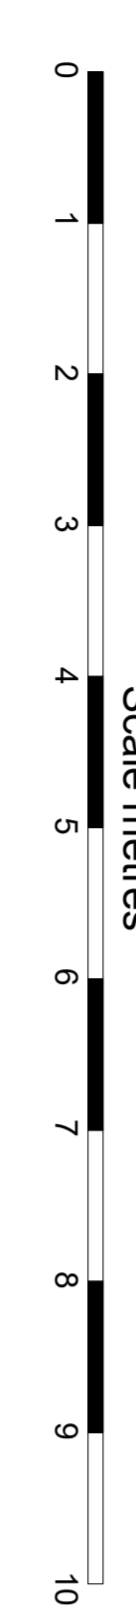

First Floor Plan scale 1-50
Scale metres

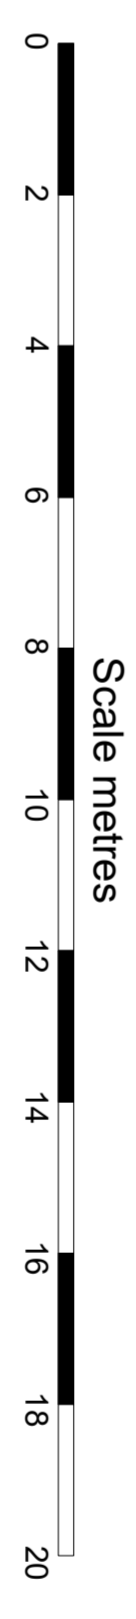

Elevations & Section scale 1-100

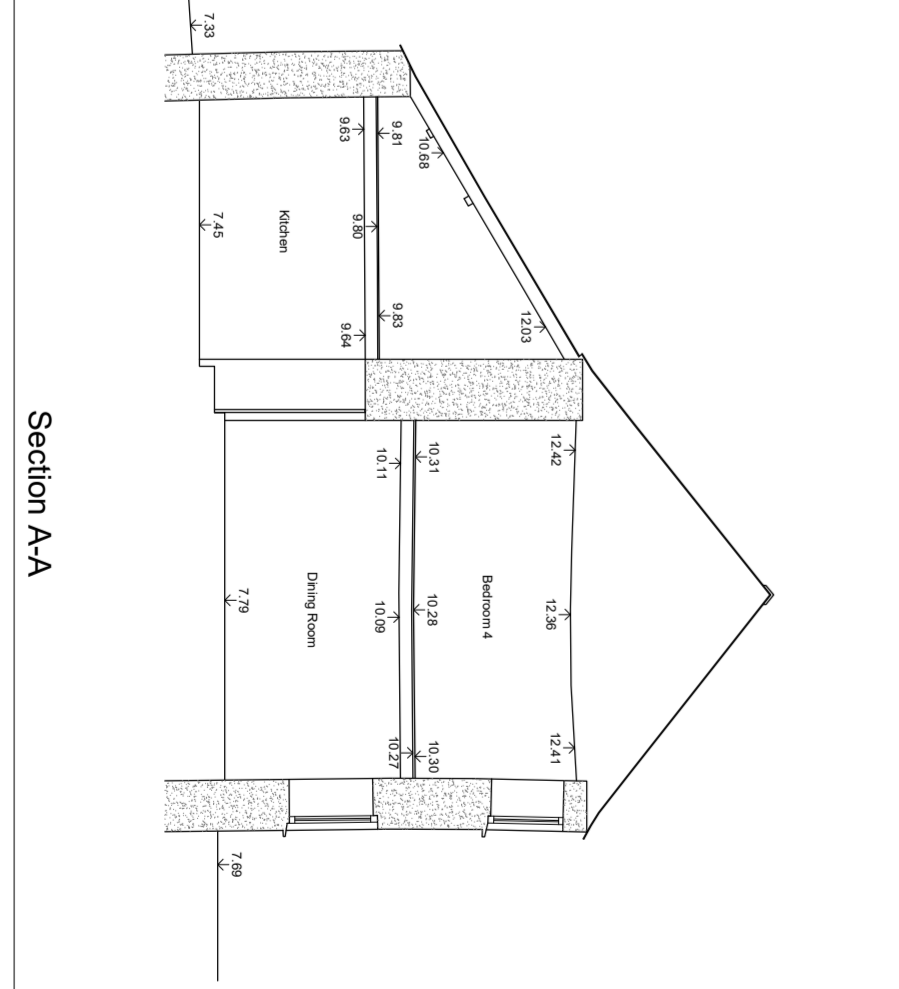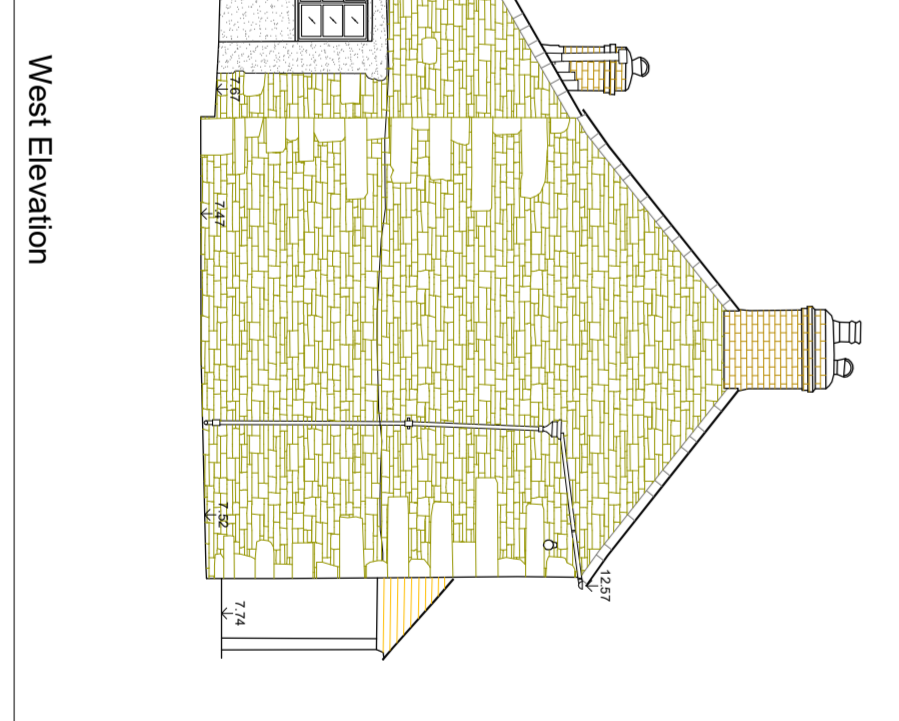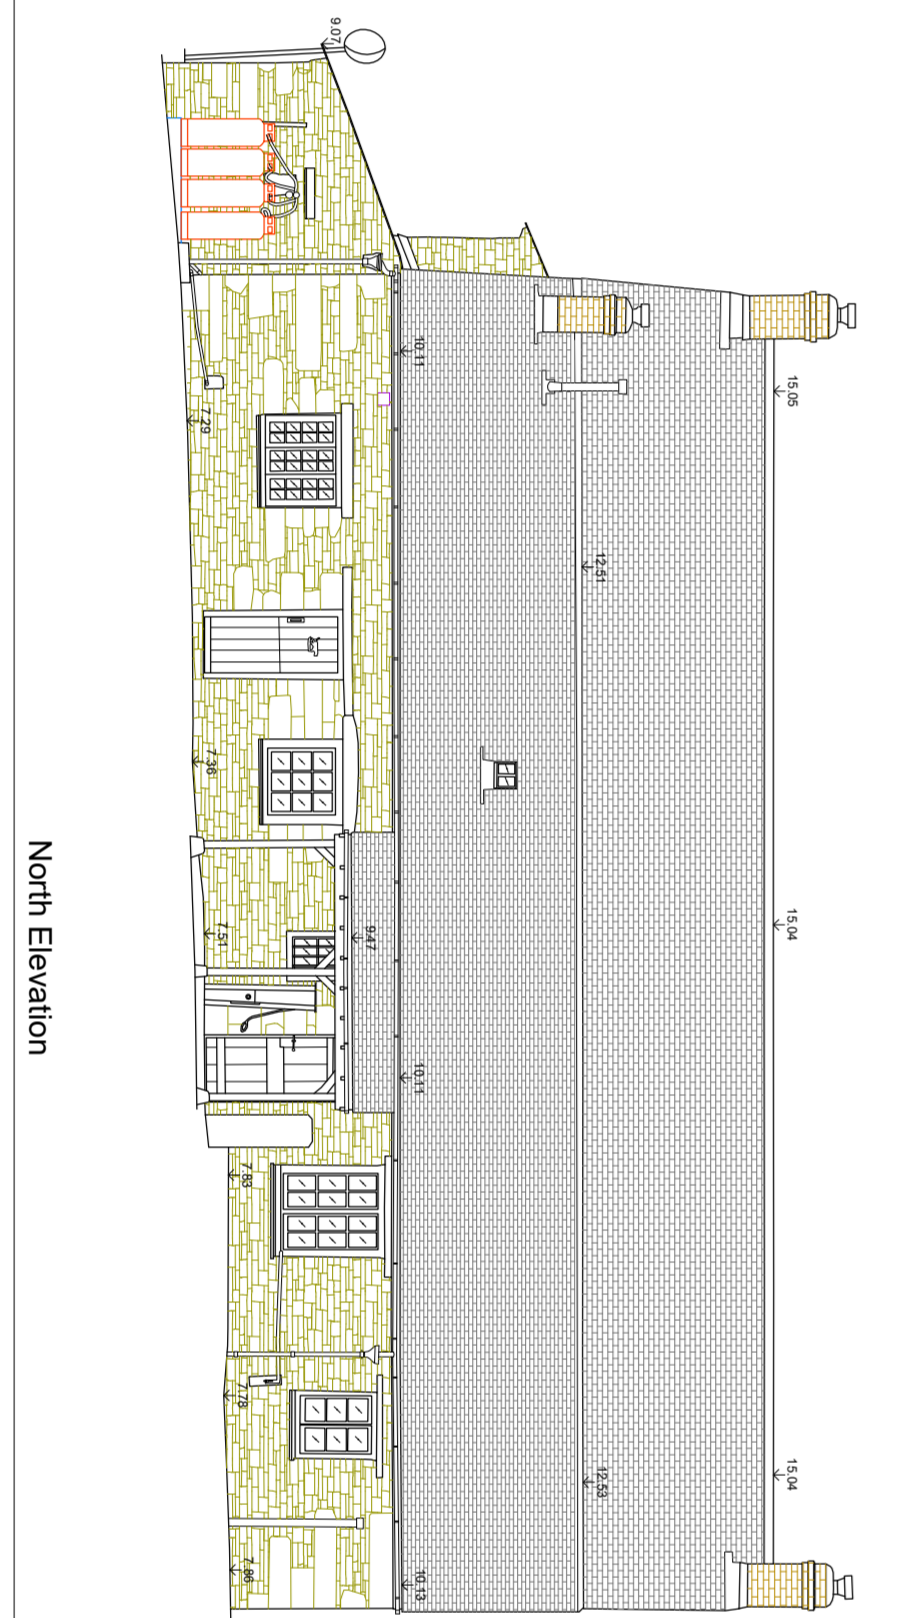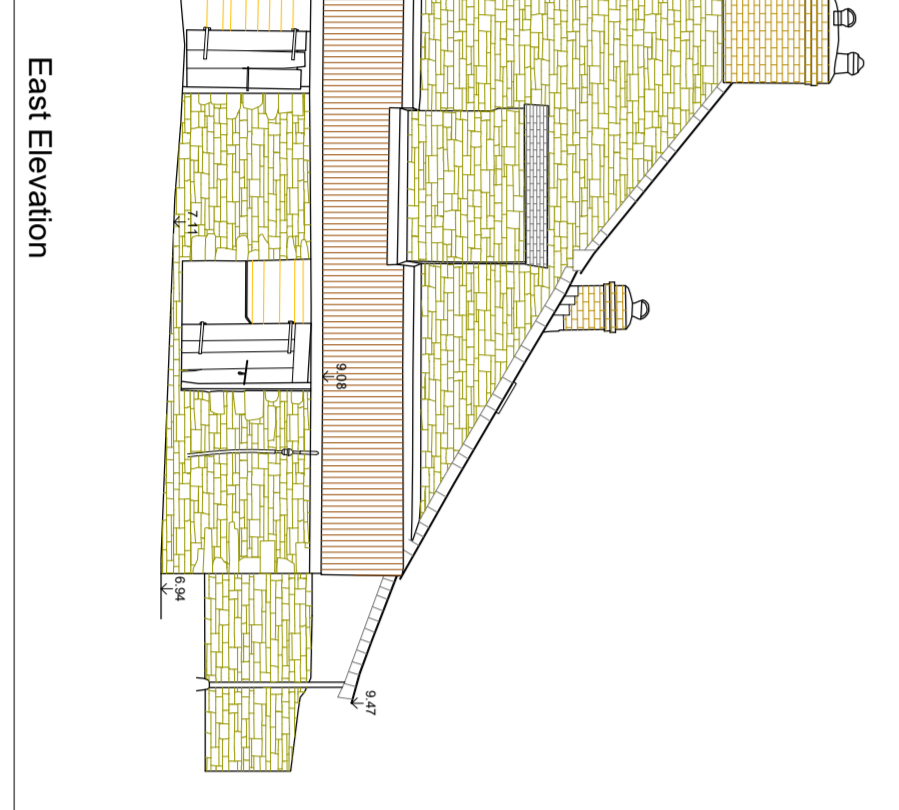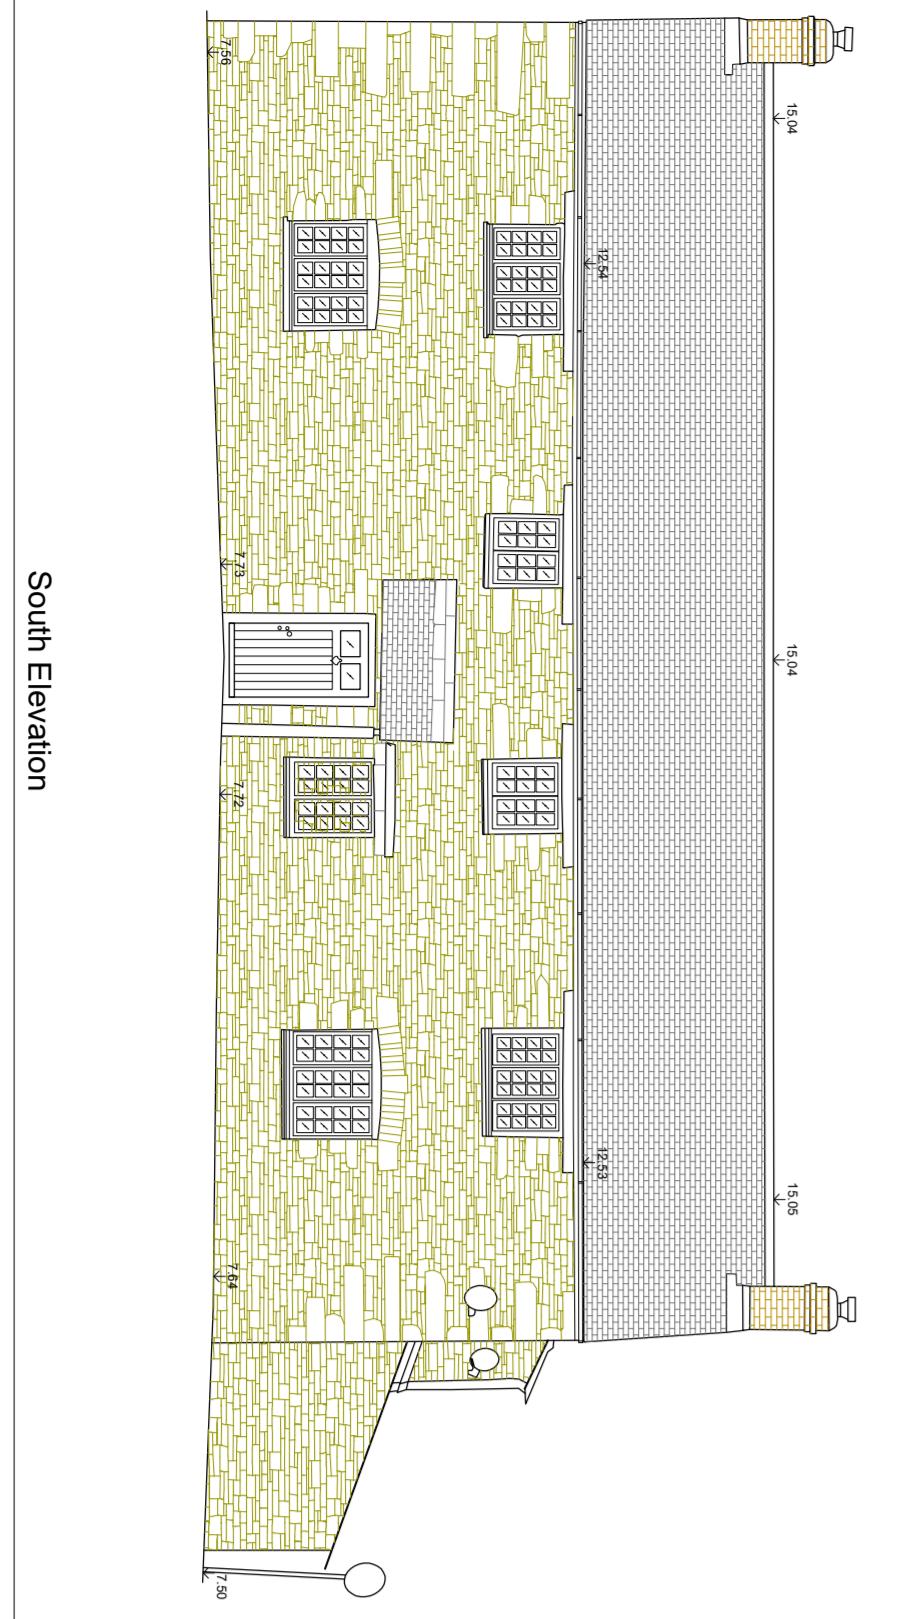

Measured Survey

PRESTON ENGINEERING SURVEY
Site Engineering Land Surveying Measured Building Survey
Troyella House Lempnick, Llanstephan
Cornwall PL15 7DD
Tel: 01508 782 148
Fax: 01508 782 149
email: prestoneng@prestoneng.co.uk
web: www.prestoneng.co.uk

Scale: 1:111
AS Shown 08-03-23 Datum: OSGB
JOB CODE 1348 Drawing No. 0001 Issue 1st

Project:
**Clifton Farmhouse
Pentille Estate**

Client:
**Mr T Corylon
Pentille Castle
St Mellion
Saltash
Cornwall
PL12 6GD**

01	First Issue	JP	08-03-23
Issue/Description	Drawn	Chkd	Date