

1 EXISTING ROOF PLAN
Scale: 1:50


Notes:

1. Do not scale from drawings.
2. All Dimensions to be checked on site.
3. All Dimensions in mm unless noted otherwise.

North



Scale Bar

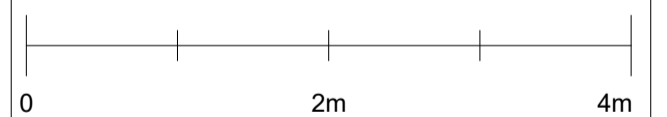

Project
2 Dove Street

Drawing
Existing Roof Plan

Scale @ A1
1:50

Drawing Number
1050.EX.02

Rev	Date
PA1	24 August 2022