




PROJECT  
 Debrigo House, Springvale Road,  
 Seaview, Isle of Wight, PO34 5AN

TITLE  
 Existing  
 Rear Elevation

DATE: 20/07/23  
 SCALE: 1:100

REV. CAD REF.  
 G.M

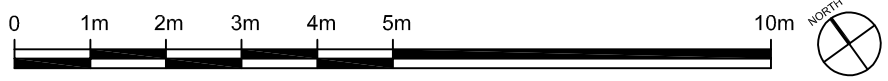

KEY:

| REV. | DATE | DESCRIPTION | REV. BY. | APP. BY. |
|------|------|-------------|----------|----------|
|      |      |             |          |          |
|      |      |             |          |          |
|      |      |             |          |          |

Drawing NO.  
 SV-ORE-001