

PROJECT
 Debrigo House, Springvale Road,
 Seaview, Isle of Wight, PO34 5AN

TITLE
 Proposed
 Front Elevation

DATE: 20/07/23
 SCALE: 1:100 @ A3


REV. CAD REF.

G.M
 Drawing No.
 SV-OFE-001A

Proposed new windows



FRONT ELEVATION

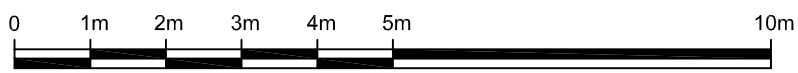

KEY.

REV.	DATE	DESCRIPTION	REV. BY.	APP. BY.