


site plan for change of use

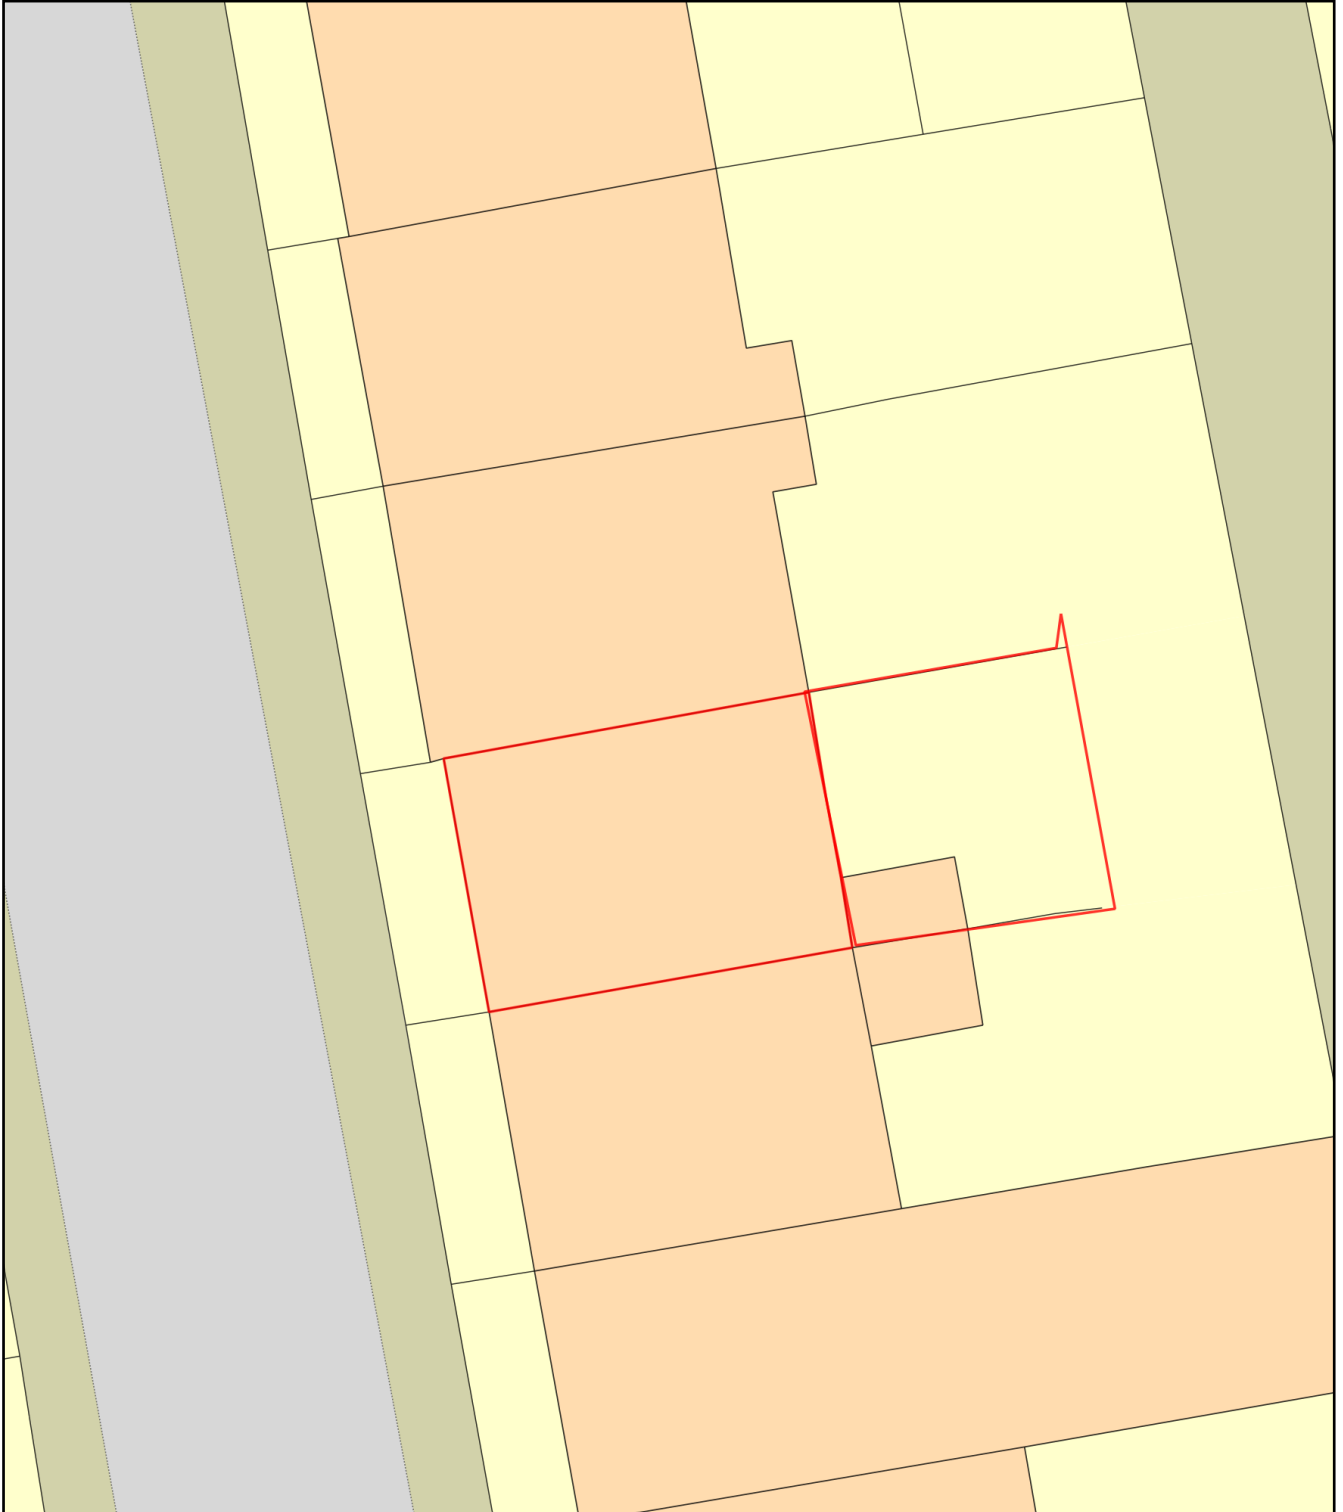

Plan Produced for: **Stacey Lowther**

Date Produced: 16 Nov 2023

Plan Reference Number: TQRQM23320095241495

Scale: 1:200 @ A4