




FLOOR PLAN PROPOSED
1:100 @ A4

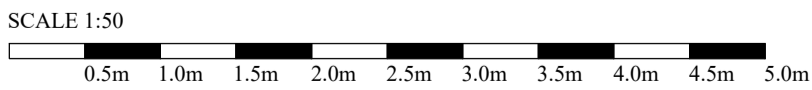

project EXTENSIONS TO BUNGALOW 9 HALES DRIVE CANTERBURY KENT CT2 7AB	client MR AND MRS BODY		drawing title GROUND FLOOR PLAN PROPOSED		WYNDHAM JORDAN ARCHITECTS PAT JORDAN BA (HONS) DIP ARCH (HONS) RIBA CHARTERED ARCHITECT Heron House 8 Faversham Reach, Faversham, Kent ME13 7LA Telephone: 01795 530 697 Mobile: 07961 240 541
	scale 1:50 @ A2	date OCTOBER 2023	drawing no. HD2324.06	amendments	