


GROUND FLOOR PLAN

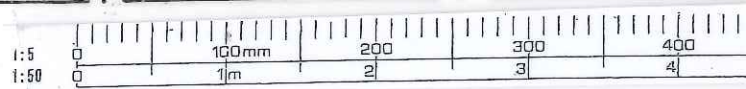

JONATHAN HALL ASSOCIATES

Interior and Architectural Designers

51 Cromer Road, Norwich, Norfolk, NR6 6LX
 Telephone (01603) 488643
 email: info@jonathanhalldesigns.co.uk

Client:

Mr. & Mrs. Middleton

Project Title:

Proposed extension and alterations at Wynsmore,
 Easton Way, Cawston, Norwich, NR10 4HF

Drawing Title:

Ground floor plan existing

Scale: 1:50 @ A3 Drawn by: JH

Date: 01.11.2023 Checked by:

Drawing Number: 1199-03