




EXISTING REAR ELEVATION



PROPOSED REAR ELEVATION

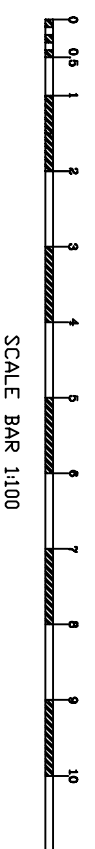

NOTES:

1. This drawing is to be read in conjunction with all relevant Architects and Engineers drawings
2. Only figured dimensions are to be used for construction
3. All dimensions are to be verified on site prior to work commencing
4. All temporary works are the responsibility of the contractor

Copyright ©



IBALASINGAM
 TEL: 07500043858
 www.ibjconsultant.com

CLIENT :
 MR.BABU DEVASAGAYAM

DRAWN BY : B.J

REVISION :

PROJECT :
 14 Bristow Road
 Croydon
 CR0 4QQ.

TITLE :
 PROPOSED SINGLE STOREY
 REAR EXTENSION

DESIGNED BY : B.J
DRAWING NO : BJ/2023/078/07
DATE : 06/10/2023

SCALE : 1:100
ORG.SIZE : A3