


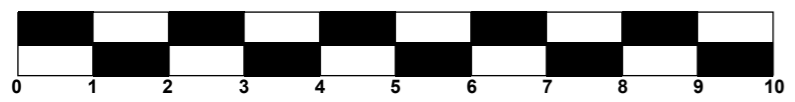


Metres @ 1:100

For reference only - Do not scale from this drawing



<p>Designed by PJT Design Ltd For T J Crump Oakwrights Ltd</p>  <p>www.pjtdesign.co.uk</p>	<p>DRAWINGS PRODUCED BY</p> <p>T.J. Crump Oakwrights Ltd The Lakes, Swainshill, Hereford, HR4 7PU</p> <p>+44 (0)1432 353353 enquiries@oakwrights.co.uk</p>	<p>PROPOSED REPLACEMENT DWELLING AND ALTERNATIVE DESIGN FOR THE APPROVED AMENITY BARN OUTBUILDING</p> <p>ROSE COTTAGE LARTERS LANE MIDDLEWOOD GREEN STOWMARKET SUFFOLK IP14 5HB</p> <p>MR MARSHALL AND MS EVERETT</p>	<p>SCALE 1:100 @ A3</p> <p>DATE 19.10.23</p> <p>DRAWN PJT</p> <p>TITLE PROPOSED DWELLING REAR ELEVATION</p>	<p>DRAWING NUMBER LTD209.010</p>
---	--	---	---	----------------------------------

© This drawing, its contents, and all information contained therein is protected by Copyright. It may be used once only for its intended purpose and/or a contract with T.J. Crump Oakwrights Ltd but not for any other use or purpose. This drawing is for Planning purposes and does not constitute a construction issue drawing. All setting out dimensions and levels are indications and are subject to detailed site survey and site conditions. The Client and their agent are responsible for ensuring that Building Control and construction drawings are carried out following Planning approval. Scaling from this drawing is for Local Planning Authority information only.