


EXISTING FLOOR PLAN

scale bar: 1 : 50 @ A3

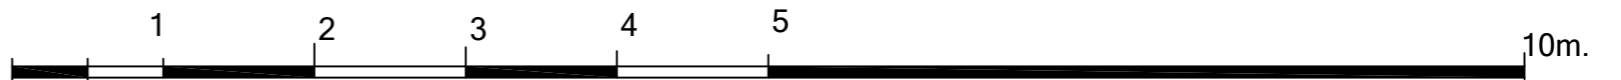

PLANNING APPLICATION

Rear Conservatory

10 Ellery Grove,
Lymington SO41 9DX

dwn: john maunsell
date : november 2023
dwg.no.: 2023.333.3
dwg scale: 1 : 50 @ A3

johnmaunsell@runbox.com
mobile : 07526 699 040
tel. : 01590 678 495

EXISTING FLOOR PLAN

Mr. & Mrs. H. Peachey