


North Elevation

Rev Date

Description

В	03/10/2023	Updated to reflect client comments
С	13/10/2023	Updated to reflect client comments
D	20/10/2023	Updated to reflect client comments

Please note. All existing windows to be replaced with new metal framed Crittall style windows with leaded canes.

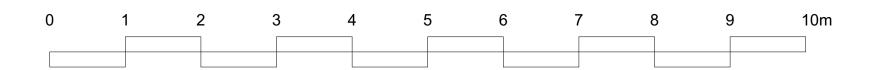



Project

Architect	Drawing Title	
Disclaimer VALE ARCHITECTS	Proposed Elevation North & West	
All dimensions are in millimetres unless stated otherwise. All dimensions and levels to be verified on site by the Contractor before proceeding with works and such dimensions and levels to be the Contractor's responsibility. This drawing may be based on survey information provided by others. Prest Vale Architects do not accept responsibility for the accuracy of survey information provided by others. Report all errors, omissions and discrepancies to the Architect in writing. Prest Vale Architects do not accept responsibility or liability for any reliance on this drawing used for purposes other than that stated. Prest Vale Architects retains copyright of this drawing and designs depicted. No unauthorised reproductions are permitted.	Ind such dimensions and levels to be the Contractor's responsibility. This drawing may be based on survey information provided by It vale Architects do not accept responsibility for the accuracy of survey information provided by others. Report all errors, ind discrepancies to the Architects in writing. Prest Vale Architects do not accept responsibility or lability for any reliance on this of or purposes other than that stated. Prest Vale Architects retains copyright of this drawing and designs depicted. No	
Client	Scale Drawn Checked Date of 1st Issue	
Steven & Rebecca	Scale 1:50 @ A1 VG RP 03/08/2023	
Project	Project Source Zone Level Type Role Dwg. Nº Rev.	
11 Belbroughton Road	23.02 BRO PR ELE 301 D	