


This drawing is the copyright of Elmstone Architectural Ltd. The Contractor is to check all site dimensions and levels before work commences. Do not scale from drawings. This drawings must be read with and checked against all structural and other specialist drawings, specification and bills of quantity. Contractor is to notify Architect of any discrepancies. The contractor is to comply with all current Building Standard, Building Regulation requirements and CDM Health & Safety regulations whether or not specifically stated on these drawings.

Notes:

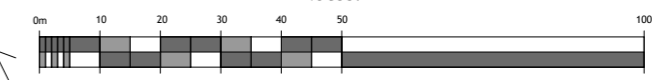

SCALE@A3 1:1250



PLANNING



Rev. Date	Description	SM By
F 31.10.23	CONTOUR LINES & SITE LEVELS OMITTED FOR CLARITY	SM

ELMSTONE ARCHITECTURAL Ltd
07837 876284 | sean@elmstonearchitectural.com
 13 Charles Road, Cowes, Isle of Wight, PO31 8HG

Client
 Redmer Developments

Project
 Land Adjacent to The Green ,
 Wellow, Isle of Wight

Drawing
 Proposed Illustrative Block
 Location Plan

Drawing Scale	Date	Status	Drawn By
1:1250 @ A3	30/10/2021	PLANNING	SM

Drawing No. 235/PL02
Rev. F

PROPOSED BLOCK SITE PLAN

SCALE 1:1250