



▼ 02 - Second Floor


▼ 01 - First Floor

▼ 00 - Ground Floor

17

19 Mercer Row

21

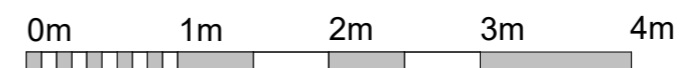

VISUAL SCALE 1:50 @ A3

Project Title

19 Mercer Row

Client Name

Mr Ali Karaasian

Project Address

**19 Mercer Row,
Louth,
LN11 9JG**

Additional Notes

2no first floor + 2no second floor windows to be replaced with traditional timber painted single glazed box sash sliding windows. For details see submitted details from Mablethorpe Joinery Services Ltd.

REV	Date	Description	Issued

Title **Front Elevation - Proposed**

Drawing No.

0214-02-04-002

Scale	Date	Sheet Size	Drawn by	Checked by
1:50	20/11/23	A3	AY	AY

© Copyright A. Yeates Design - Do not scale from this drawing. All dimensions to be checked and verified on site. This drawing is to be read in conjunction with all other relevant drawings and specifications. Any discrepancies in the drawings are to be reported immediately to A. Yeates Design. This drawing is not to be used for construction or sales purposes unless marked 'issued for construction'. Dimensions and area schedules are subject to change.