


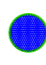







LEGEND

-  EXISTING BUILDING / HARDSTANDING TO BE REMOVED
-  TOPOGRAPHY CONTOURS
-  CATEGORY A TREES
-  CATEGORY B TREES
-  CATEGORY C TREES
-  CATEGORY U TREES
-  ROOT PROTECTION AREA
-  TREE CANOPY
-  RECOMMENDED FOR FELLING IN TREE REPORT

REV A - PLANNING COMMENTS - MA - OCTOBER 2023

CTA
(SCOTLAND) LTD
architect

E admin@ctarchitect.co.uk
T 01467 672451
Old Chapel Road, Inverurie,
Aberdeenshire, AB51 4QN

Project:
**PROPOSED 3no. NEW HOUSES AT:
TULLOCH HOUSE
BY OLDMELDRUM
ABERDEENSHIRE
FOR: MR BAIN**


Drawing:
EX: site plan
Scale: 1:250 (A1)

Drawn: VB	Date: SEPTEMBER 2023	Dwg No:
Check: A	Revision: A	1116/06-01

IF IN ANY DOUBT ASK - DO NOT SCALE

SITE PLAN

1:250

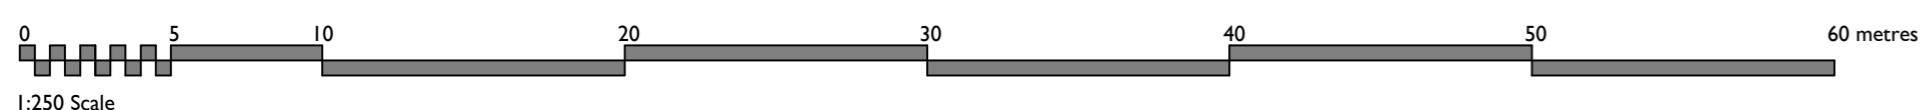

1:250 Scale