
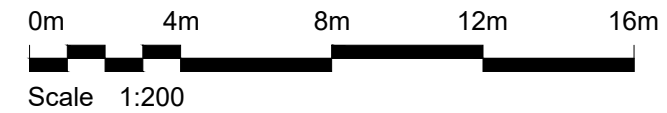


Notes

- Given dimensions are in millimetres. Dimension to be read, not measured. All dimensions to be verified on the site prior to the start of any work, any issue must be communicated before progressing further. All drawings must be read in conjunction with other drawings and any information communicated elsewhere during design including verbal instructions.
- These architectural drawings are only for regulatory approval such as planning and building regulations. These drawings do not include any construction level details.
- These drawing are Copyright. Any copying, replication, reproduction, use and/or distribution of these drawings and ideas are prohibited and are subject to intellectual property and copyright regulations. We do not provide drawings in DWG, RVT or other modeling formats.
- Prior to the commencement of any setting out, construction or manufacturing order, contractors / suppliers / installers must verify all dimensions and layouts in full on the site. In case of any doubt / discrepancy - work must be stopped and seek clarification from the relevant party immediately before progressing further.

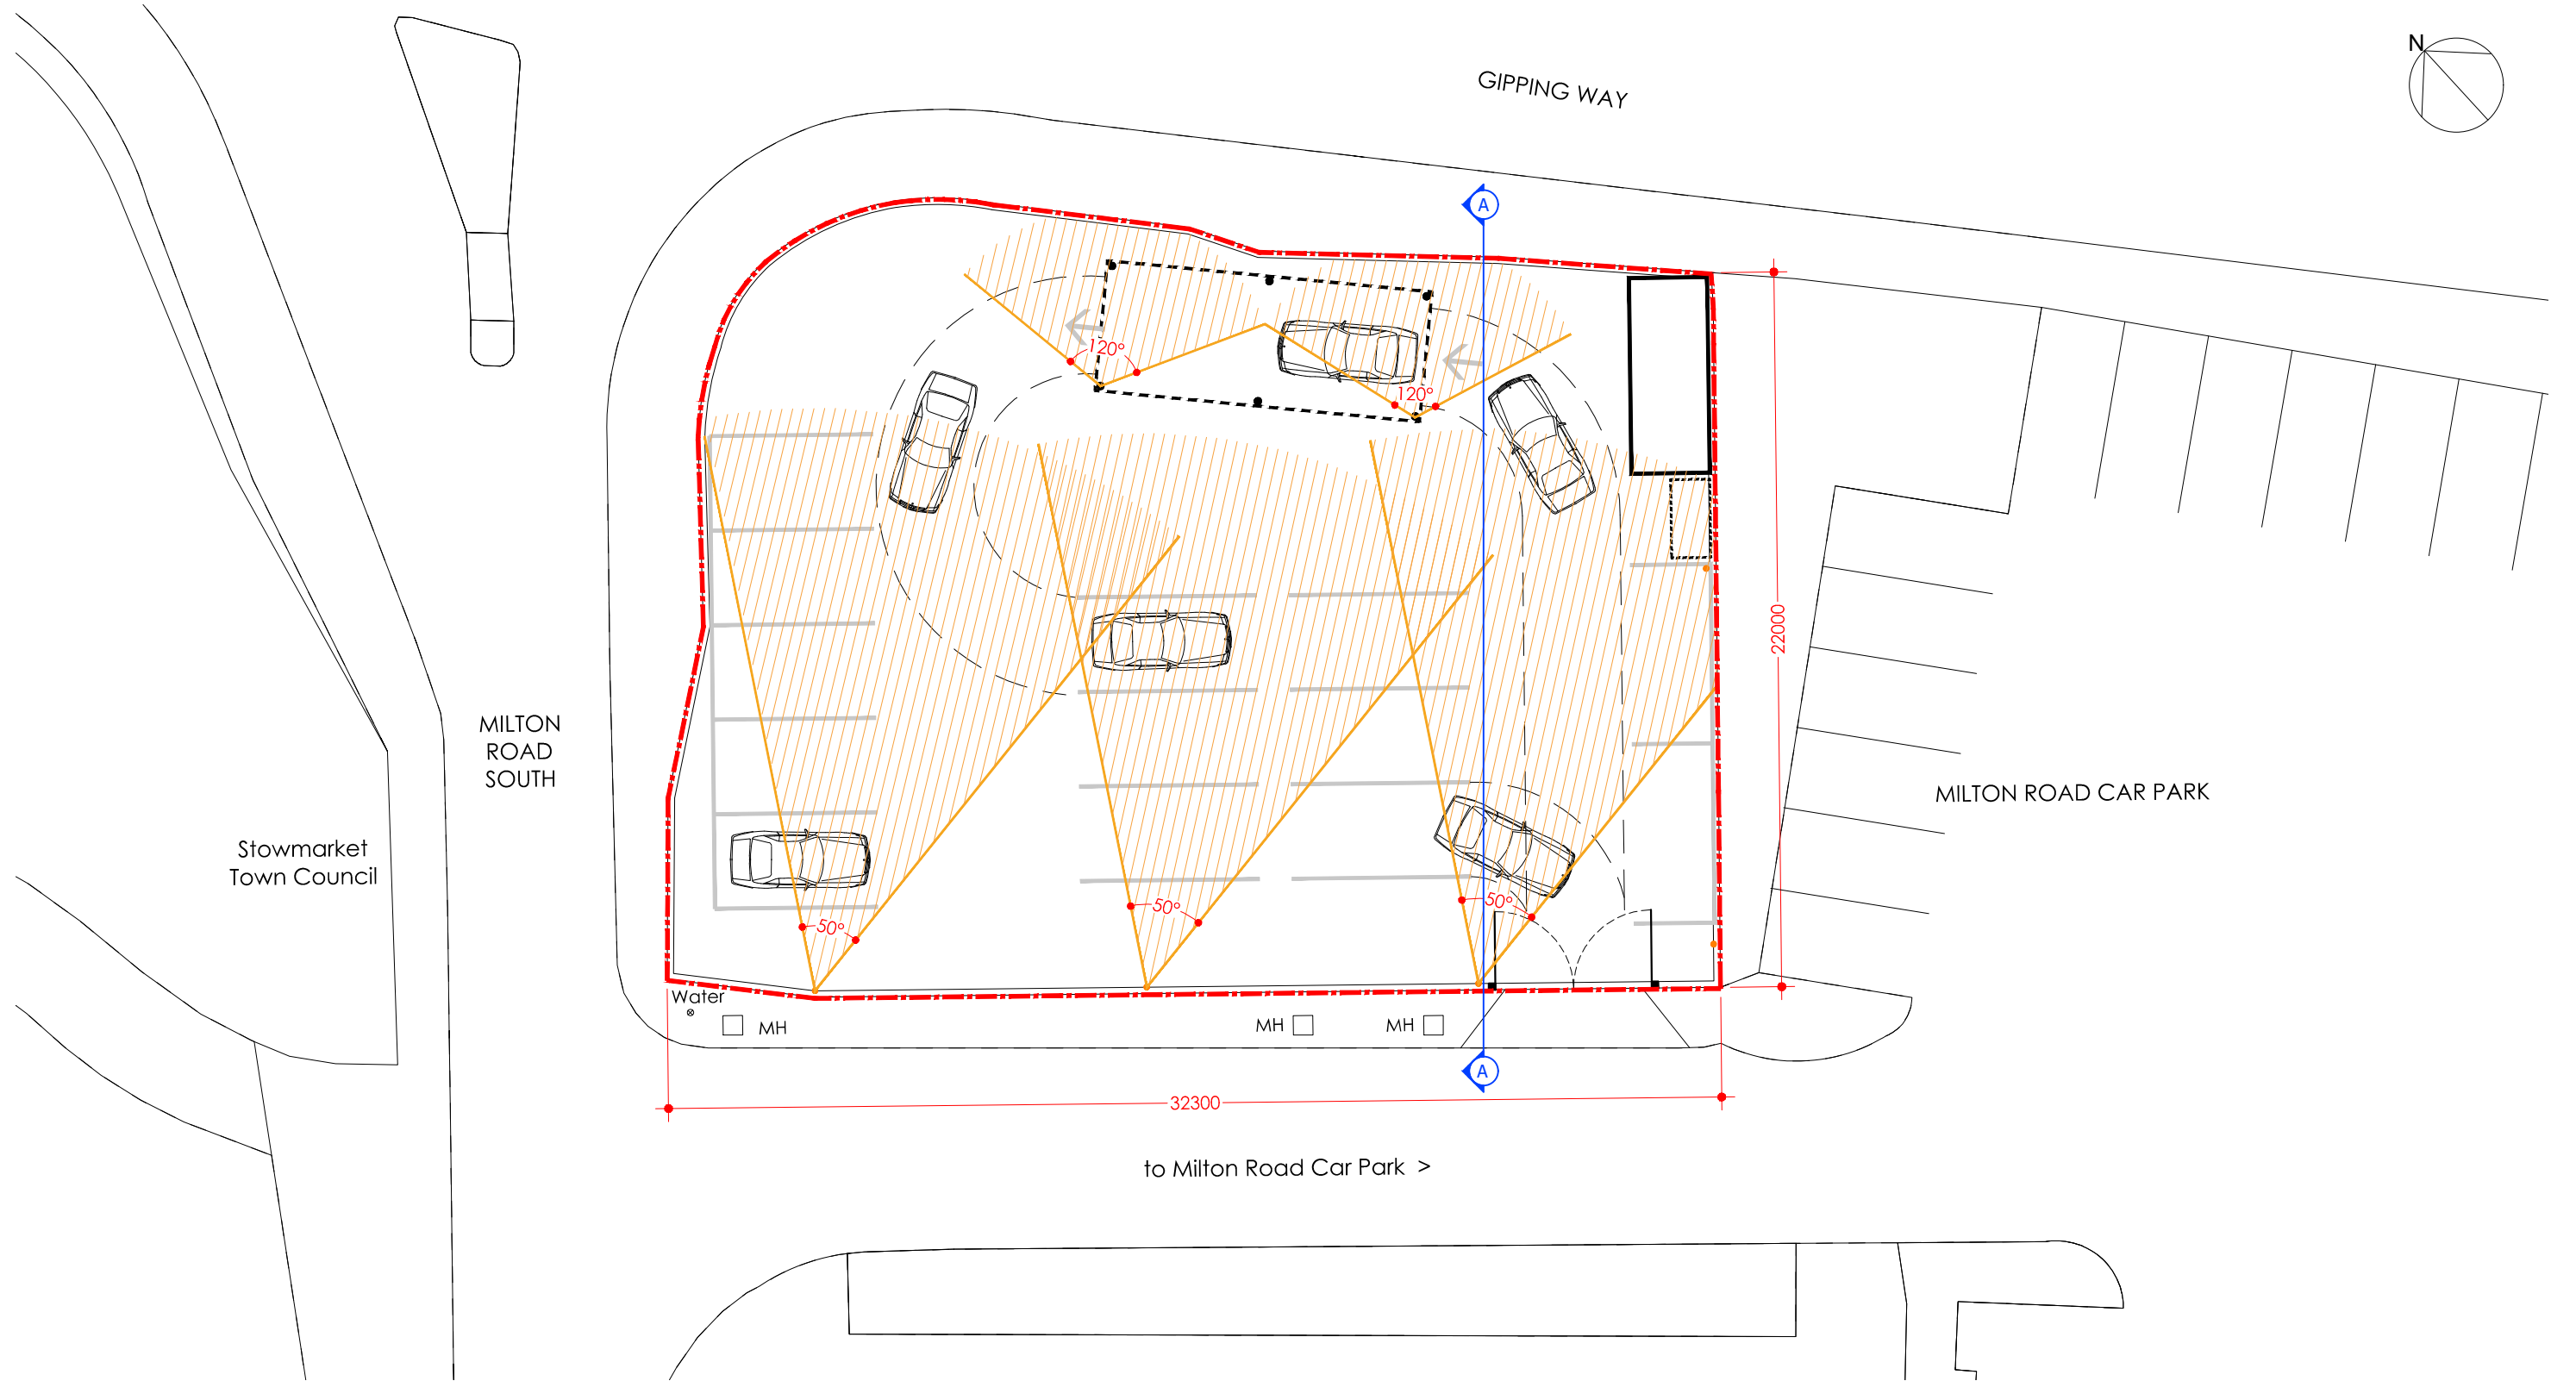

Rev A: ---

Drawing:
Proposed External Lighting Layout
Scale:
As shown at A3 sheet

Project:
Proposed Car Wash
Milton Road South, Stowmarket, IP14 1EJ

Design stage:
Planning
Date:
August 2022

Drawing Number:
21