




DO NOT SCALE FROM THIS DRAWING.  
 LEVELS AND DIMENSIONS TO BE CHECKED ON SITE BY THE CONTRACTOR AND ANY DISCREPANCIES TO BE NOTIFIED TO THE ARCHITECT IMMEDIATELY.  
 DRAWING TO BE READ ALONGSIDE WITH ALL RELEVANT CONSULTANT'S DRAWINGS AND SPECIFICATIONS.  
 COPYRIGHT OF THIS DRAWING TO BE RETAINED BY THE ARCHITECT.

01 Rear Elevation - Proposed

Scale 1:50

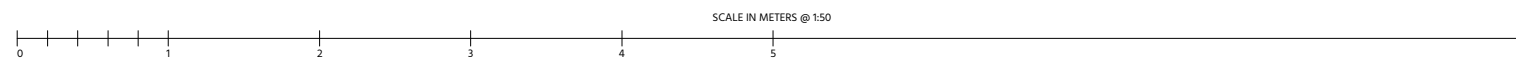

**LA ARCH**

REV.	DATE	NOTES
P1	24.11.23	Update to solar panels location

INIT.	GENERAL NOTES
LD	

44 Saxon Road  
 Hove BN3 4LF  
 Rear Elevation  
 Proposed  
 PLANNING  
 008(03)\_212  
 DRAWING NO.

P1  
 REV.  
 1:50@A3  
 SCALE

2-Nov-23  
 DATE

PROJECT  
 DRAWING TITLE  
 STATUS