


DO NOT SCALE FROM THIS DRAWING.
 LEVELS AND DIMENSIONS TO BE CHECKED ON SITE BY THE CONTRACTOR AND ANY DISCREPANCIES TO BE NOTIFIED TO THE ARCHITECT IMMEDIATELY.
 DRAWING TO BE READ ALONGSIDE WITH ALL RELEVANT CONSULTANT'S DRAWINGS AND SPECIFICATIONS.
 COPYRIGHT OF THIS DRAWING TO BE RETAINED BY THE ARCHITECT.



01 Rear Elevation - Existing

Scale 1:50

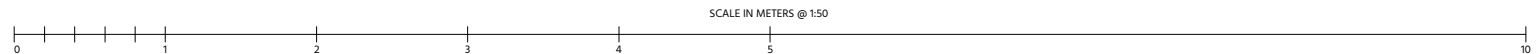

REV.	DATE	NOTES
P1	24.11.23	Update to solar panels location

INIT.	GENERAL NOTES
LD	

LA ARCH

44 Saxon Road
 Hove BN3 4LF
 Rear Elevation
 Existing
 PLANNING
 008(01)_112
 DRAWING NO.

P1
 REV.
 1:50@A3
 SCALE

30-Oct-23
 DATE

PROJECT
 DRAWING TITLE
 STATUS