


DO NOT SCALE FROM THIS DRAWING.  
 LEVELS AND DIMENSIONS TO BE CHECKED ON SITE BY THE CONTRACTOR AND ANY DISCREPANCIES TO BE NOTIFIED TO THE ARCHITECT IMMEDIATELY.  
 DRAWING TO BE READ ALONGSIDE WITH ALL RELEVANT CONSULTANT'S DRAWINGS AND SPECIFICATIONS.  
 COPYRIGHT OF THIS DRAWING TO BE RETAINED BY THE ARCHITECT.

**01** Roof Plan - Proposed

Scale 1:50

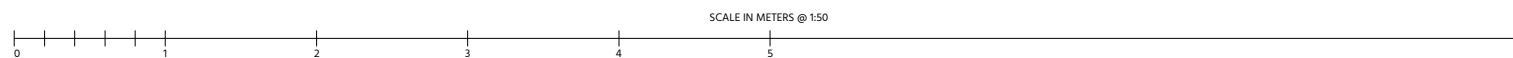

- RWP/SVP
  - Existing Structure
  - Proposed Structure
- LD  
INIT. GENERAL NOTES

REV.	DATE	NOTES
P1	24.11.23	Update to solar panels location

**LA ARCH**

44 Saxon Road Hove BN3 4LF				PROJECT
Roof Plan Proposed Layout				DRAWING TITLE
PLANNING				STATUS
008(03)_203	P1	1:50@A3	31-Oct-23	
DRAWING NO.	REV.	SCALE	DATE	