



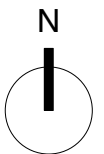

Scale Bar 1:500 (metres)

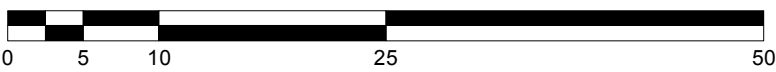

P1 - First Issue.

20/11/2023 JH

| | | |
|---|-------------|---------------|
| Scale: 1:500 @ A4 | | Drawn By: JMH |
| Contract No. | Drawing No. | Revision |
| 1993:KBV | — SP | — P1 |
| DO NOT SCALE FROM THIS DRAWING THE CONTRACTOR IS TO CHECK ALL DIMENSIONS ON SITE THIS DRAWING IS SUBJECT TO COPYRIGHT | | |

Alterations Kilburn View, Murton Way,
Osbalwick, York, YO19 5UW

Site Plan

Studio Tamacoco Architects
The Danesmead Wing,
33 Fulford Cross, York, YO10 4PB
07920 048 076
jamie@studiotamacoco.co.uk
www.studiotamacoco.co.uk

