


Guidepost Farm, Dead Lane, Ardleigh, CO7 7PF
SITE PLAN

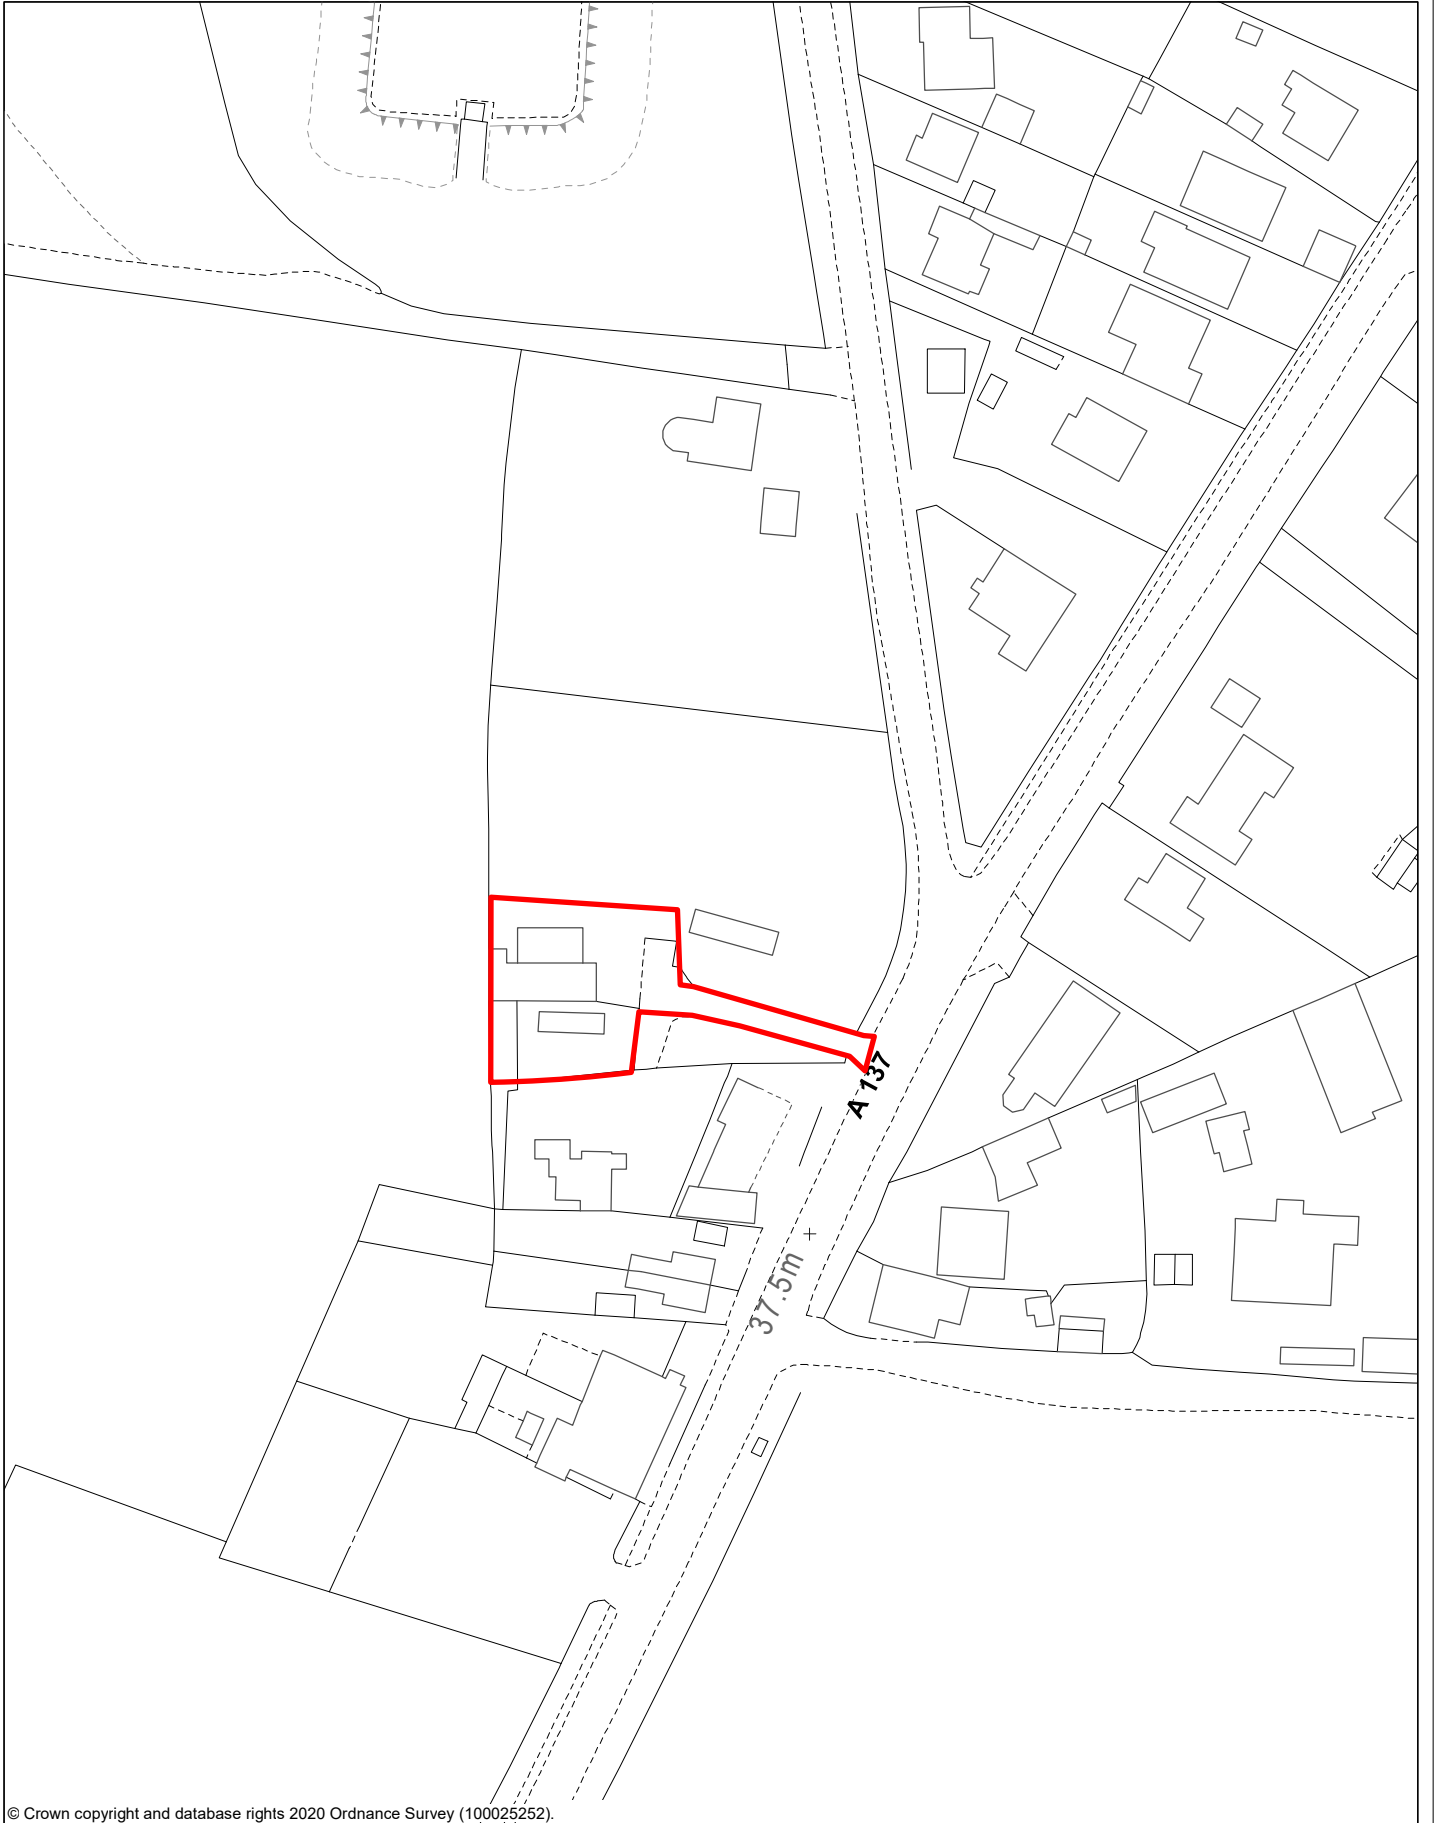

© Crown copyright and database rights 2020 Ordnance Survey (100025252).



Scale 1:1250

