



3 ELEVATION
 Existing East Elevation SCALE 1: 100



4 ELEVATION
 Existing North Elevation SCALE 1: 100


FOR INFORMATION

REV	DESCRIPTION	DR / CH	DATE
	Pettings Court, Hodsoil Street Sevenoaks, TN15 7LH		
	Existing Elevations East and North Elevations		
Scale @ A1			1:100
Created			NOV 2019
Drawn By			LLW
Checked By			JP
Purpose of Issue			FOR INFORMATION

OPEN architecture

OPEN architecture Architecture
 Building Surveying
 Project Management
 Interior Design

Anton House www.openarc.co.uk
 South Park T +44 01732 779580
 Sevenoaks / Kent / TN13 1EB F +44 01732 741316

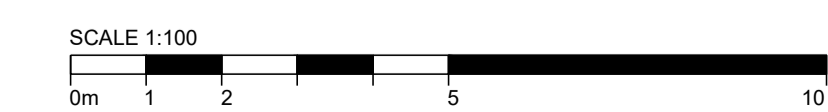

Job Reference	Drawing Number	Rev
19151	E021	P3